


Proposed Sports Elevation - West  
1:100

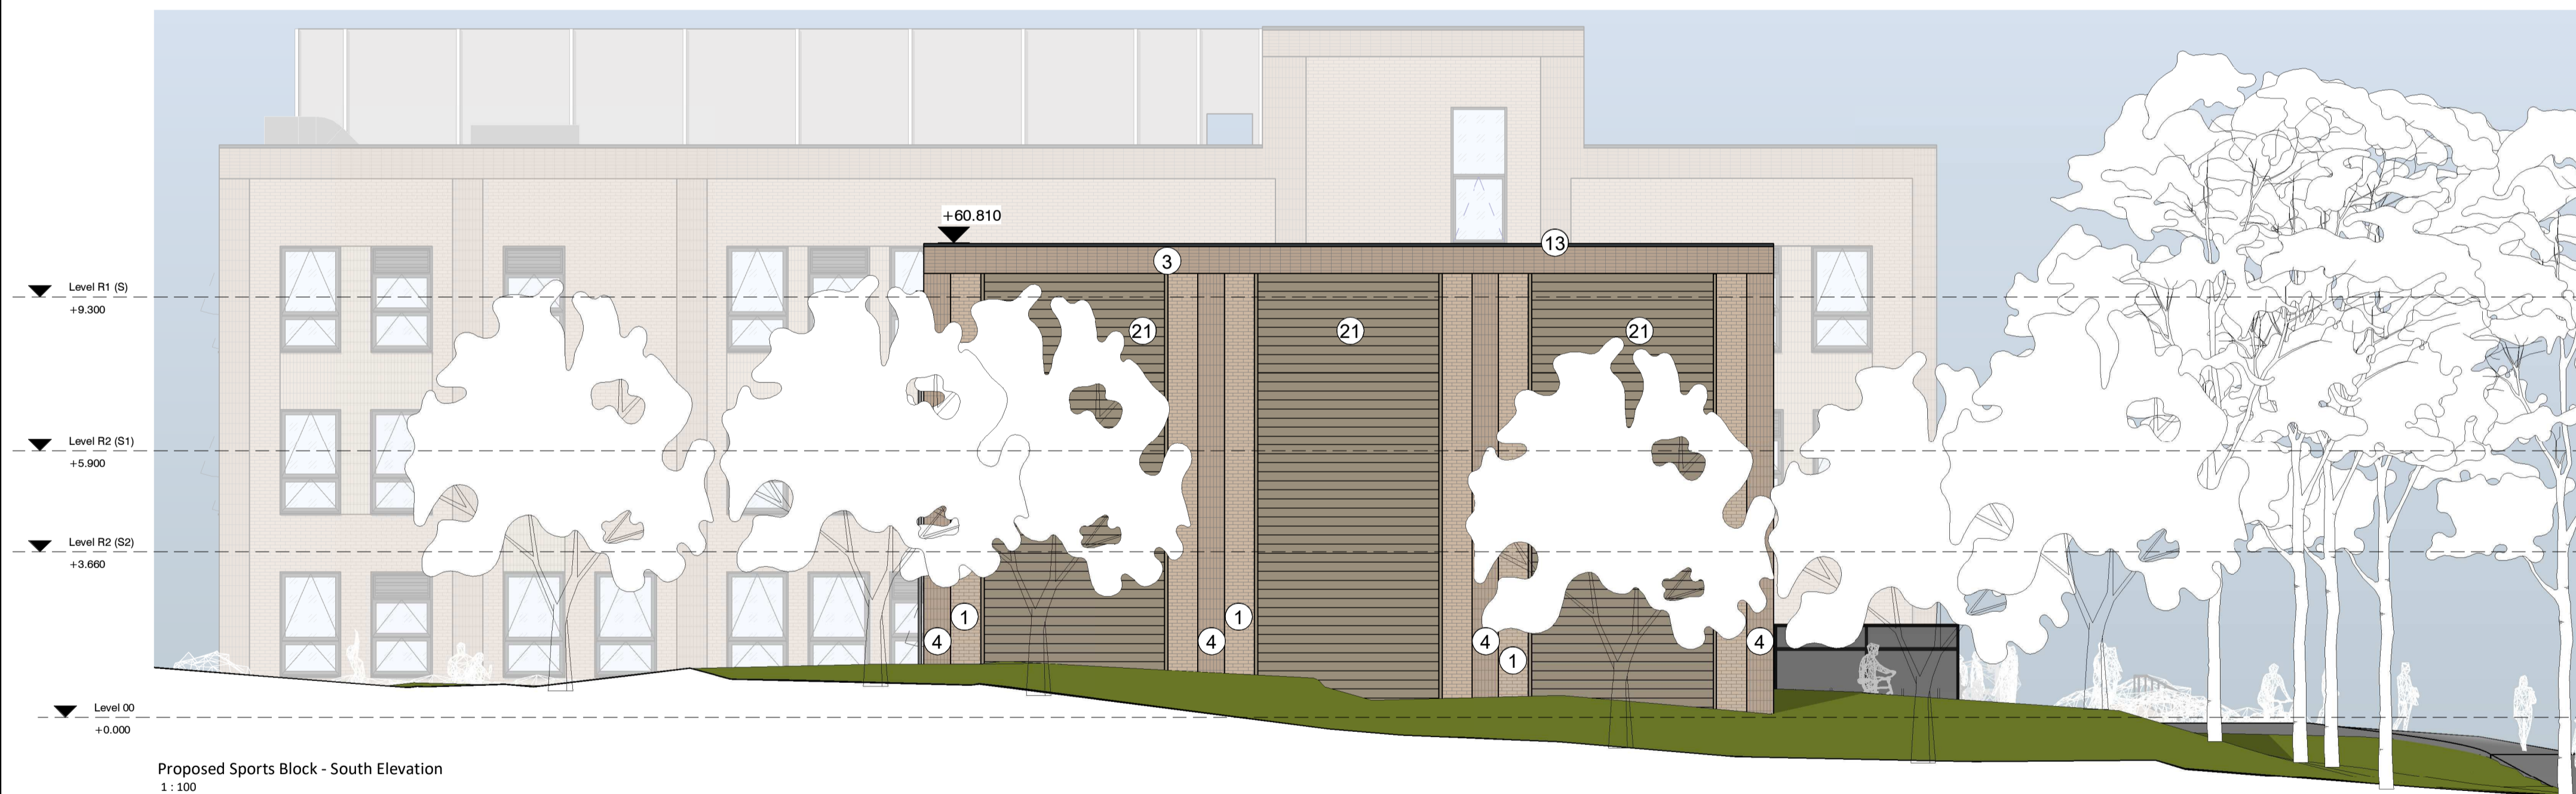

Proposed Sports Block - South Elevation  
1:100

External Building Elevation Legend

① Nominal ~20mm Light Buff slip in horizontal stretcher with light mortar joints	⑨ Galvanised Access Ladder	⑰ Rooflights
② Nominal ~20mm Light Buff slip in vertical soldier stack with light mortar joints	⑩ PPC Aluminium dark grey louvred door with louvre over panel.	⑱ Rooftop Plant
③ Nominal ~40mm Dark Buff slip in horizontal stack with dark mortar joints	⑪ Sliding Entrance Door	⑲ Handrail
④ Nominal ~40mm Dark Buff slip in vertical soldier stack with dark mortar joints	⑫ Rooftop MUGA Chain Link Fencing	⑳ Extract Flue
⑤ PPC Aluminium dark grey framed and fully glazed door	⑬ Dark Grey PPC Parapet Capping	㉑ Fibre Cement Board cladding
⑥ PPC Dark grey aluminium framed window	⑭ Signage bespoke school logo and text Colour and finish as school branding	㉒ Retaining Wall - Dark Buff bricks in horizontal stretcher with dark mortar joints
⑦ Dark grey louvred aluminium framed window	⑮ Flush Solid Sports Doors	㉓ Rainwater pipe
⑧ Dark grey aluminium curtain walling with opening windows	⑯ Photovoltaic Panels - required for planning and Part L compliance	㉔ Sprinkler Tank and Plant

STATUS	REV	DATE	DESCRIPTION
PL	P05	03.08.21	Update Planning Issue - larger sprinkler tank - P05
PL	P04	09.07.21	Updated Planning Issue - Sprinkler changes
PL	P03	05.05.21	PLANNING ISSUE
PL	P02	19.03.21	Draft Set Issues - For Comment
PL	P01	08.03.21	Draft Planning issue to DPP for comment

CLIENT



CONTRACTOR



CONSULTANT Originator Code: 154192

## STRIDE TREGLOWN

PROJECT

St Andrew the Apostle  
Brunswick Park  
London, N11 1GN

DRAWING TITLE

Sports Block - Proposed Elevation South and West

DRAWING PURPOSE

PL : PLANNING

DRAWN BY	DATE	CHK'D BY	SCALE	MEDIA
AW	03.08.21	SH	As indicated	A1

CONTRACT DRAWING REFERENCE (AS REQUIRED)

PROJECT - ORIGINATOR - ZONE - LEVEL - TYPE - ROLE - NUMBER	REVISION
FS0200-STL-02-EL-DR-A-0304	P05

