


1 Block E_1 Bedroom Apartment type 05
1 : 50
Size: 53.0m²
Total Apartments: 3

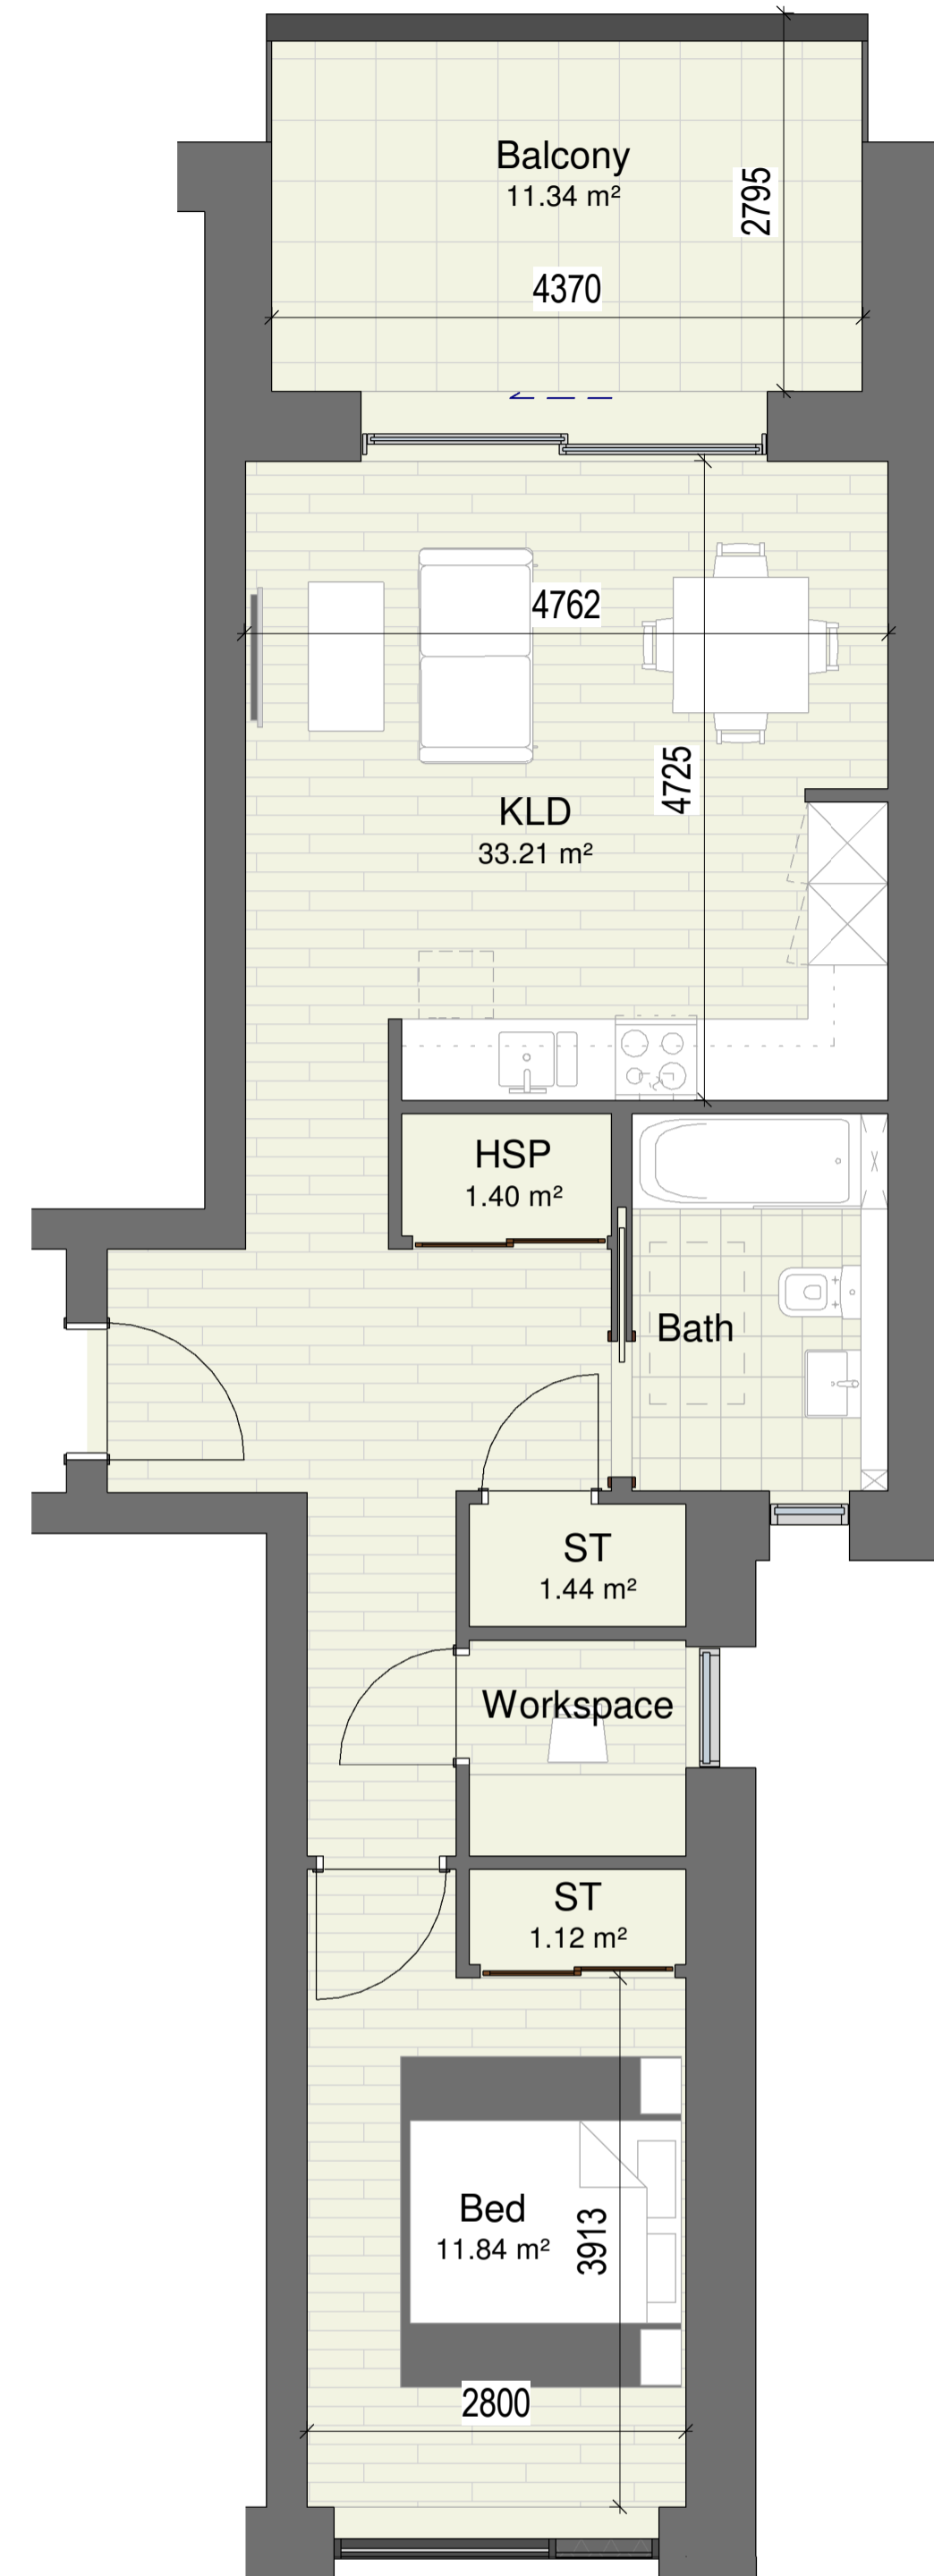

2 Block E_1 Bedroom Apartment type 06
1 : 50
Size: 59.1m²
Total Apartments: 2



3 Block E_1 Bedroom Apartment Key Plan_Type 05
1 : 200




4 Block E_1 Bedroom Apartment Key Plan_Type 06
1 : 200

APARTMENT TYPE 05
APARTMENT TYPE 06

REV.	DATE:	DETAILS:	INITIALS:

LEGEND
KLD: Kitchen, Living and Dining Room
ST: Storage Cupboard / Wardrobe
ST/HSP: Storage Cupboard / Heat Source Pump
HSP: Heat Source Pump Cupboard

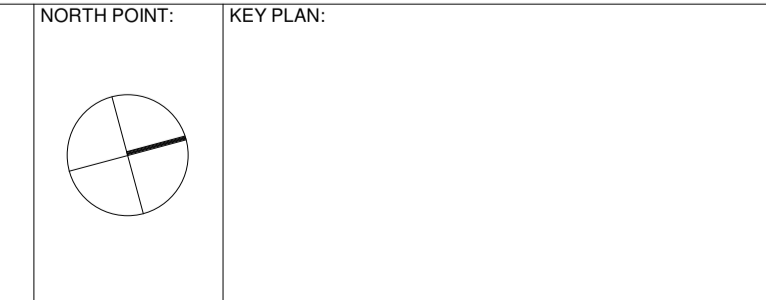

PLUSARCHITECTURE Chancery Lane, Dublin 8, Ireland. W: www.plusarchitecture.ie T: 353 (0) 1 521 3378		
PROJECT: North London Business Park	PROJECT: 211	DATE: 21/06/21
CLIENT: The Corner Group	DRAWING NO.: 211_E_09_03	REVISION NO.:
TITLE: Block E_1 Bedroom Apartment type 05 & 06	DRAWN BY: JG	SCALE AT A1: As indicated
ISSUE TYPE: Planning	CHECKED BY: DT	SCALE AT A3:

Copyright of this drawing is vested in the architect and it must not be copied or reproduced without consent. Figure dimensions only are to be taken from this drawing. All contractors must visit site and be responsible for setting and checking all dimensions against their work. PLUS Architecture only to be advised of any variation between drawings and site conditions. DO NOT SCALE DIMENSIONS FROM DRAWINGS.