


1 Block E_1 Bedroom Apartment type 07
 1 : 50 Size: 69.8m²
 Total Apartments: 1

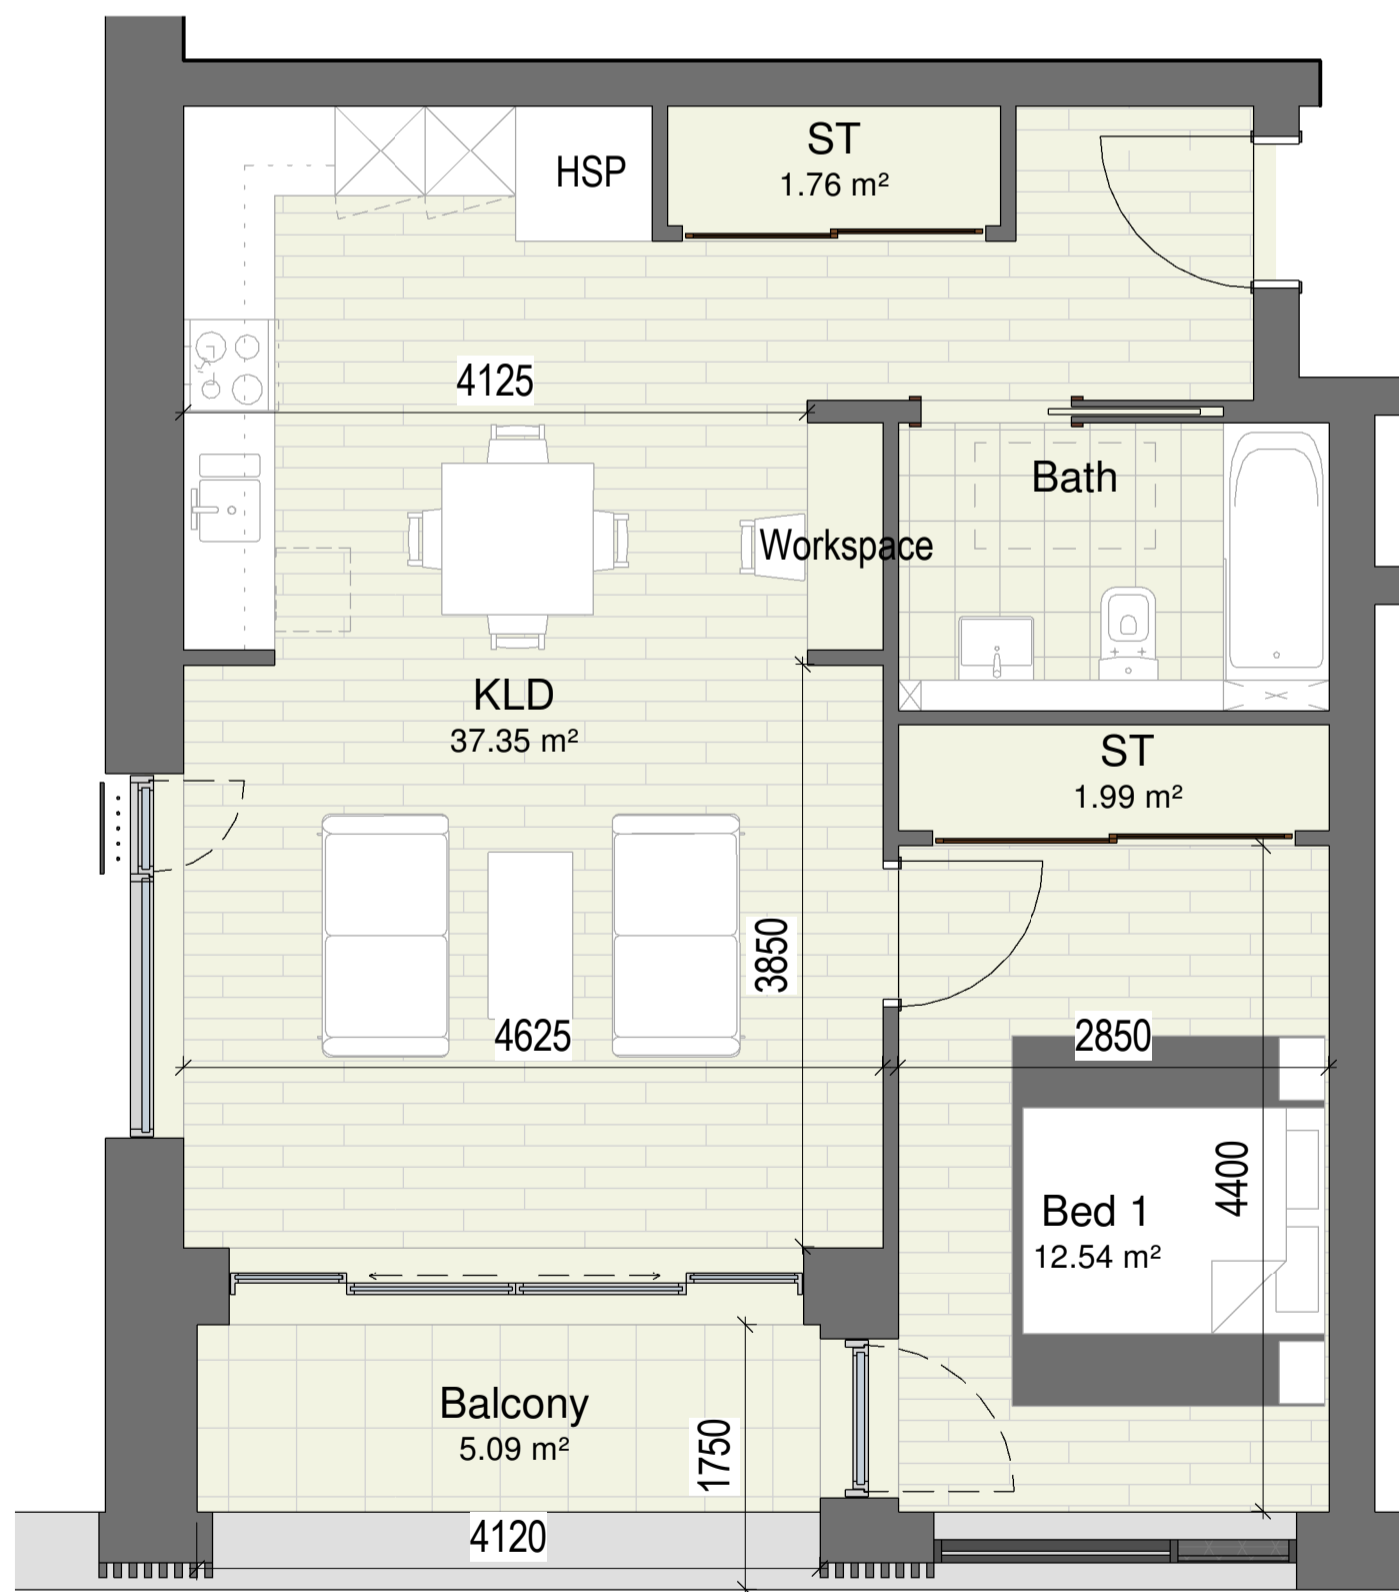

2 Block E_1 Bedroom Apartment type 08
 1 : 50 Size: 61.1m²
 Total Apartments: 1




3 Block E_1 Bedroom Apartment Key Plan_Type 07 & 08
 1 : 200

REV.	DATE:	DETAILS:	INITIALS:

LEGEND
 KLD: Kitchen, Living and Dining Room
 ST: Storage Cupboard / Wardrobe
 ST/HSP: Storage Cupboard / Heat Source Pump
 HSP: Heat Source Pump Cupboard

Copyright of this drawing is vested in the architect and it must not be copied or reproduced without consent. Figures dimensions only are to be taken from this drawing. All contractors must visit site and be responsible for setting and checking all dimensions versus their work. PLUS Architecture are to be advised of any variation between drawings and site conditions.
 DO NOT SCALE DIMENSIONS FROM DRAWINGS.

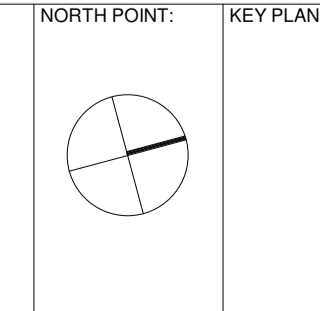

PLUSARCHITECTURE <small>Chancery Lane, Dublin 8, Ireland. W: www.plusarchitecture.ie T: 353 (0) 1 521 3378</small>		
PROJECT: North London Business Park	PROJECT: 211	DATE: 21/06/21
CLIENT: The Corner Group	DRAWING NO.: 211_E_09_04	REVISION NO.:
TITLE: Block E_1 Bedroom Apartment type 07 & 08	DRAWN BY: JG	SCALE AT A1: As indicated
ISSUE TYPE: Planning	CHECKED BY: DT	SCALE AT A3: