



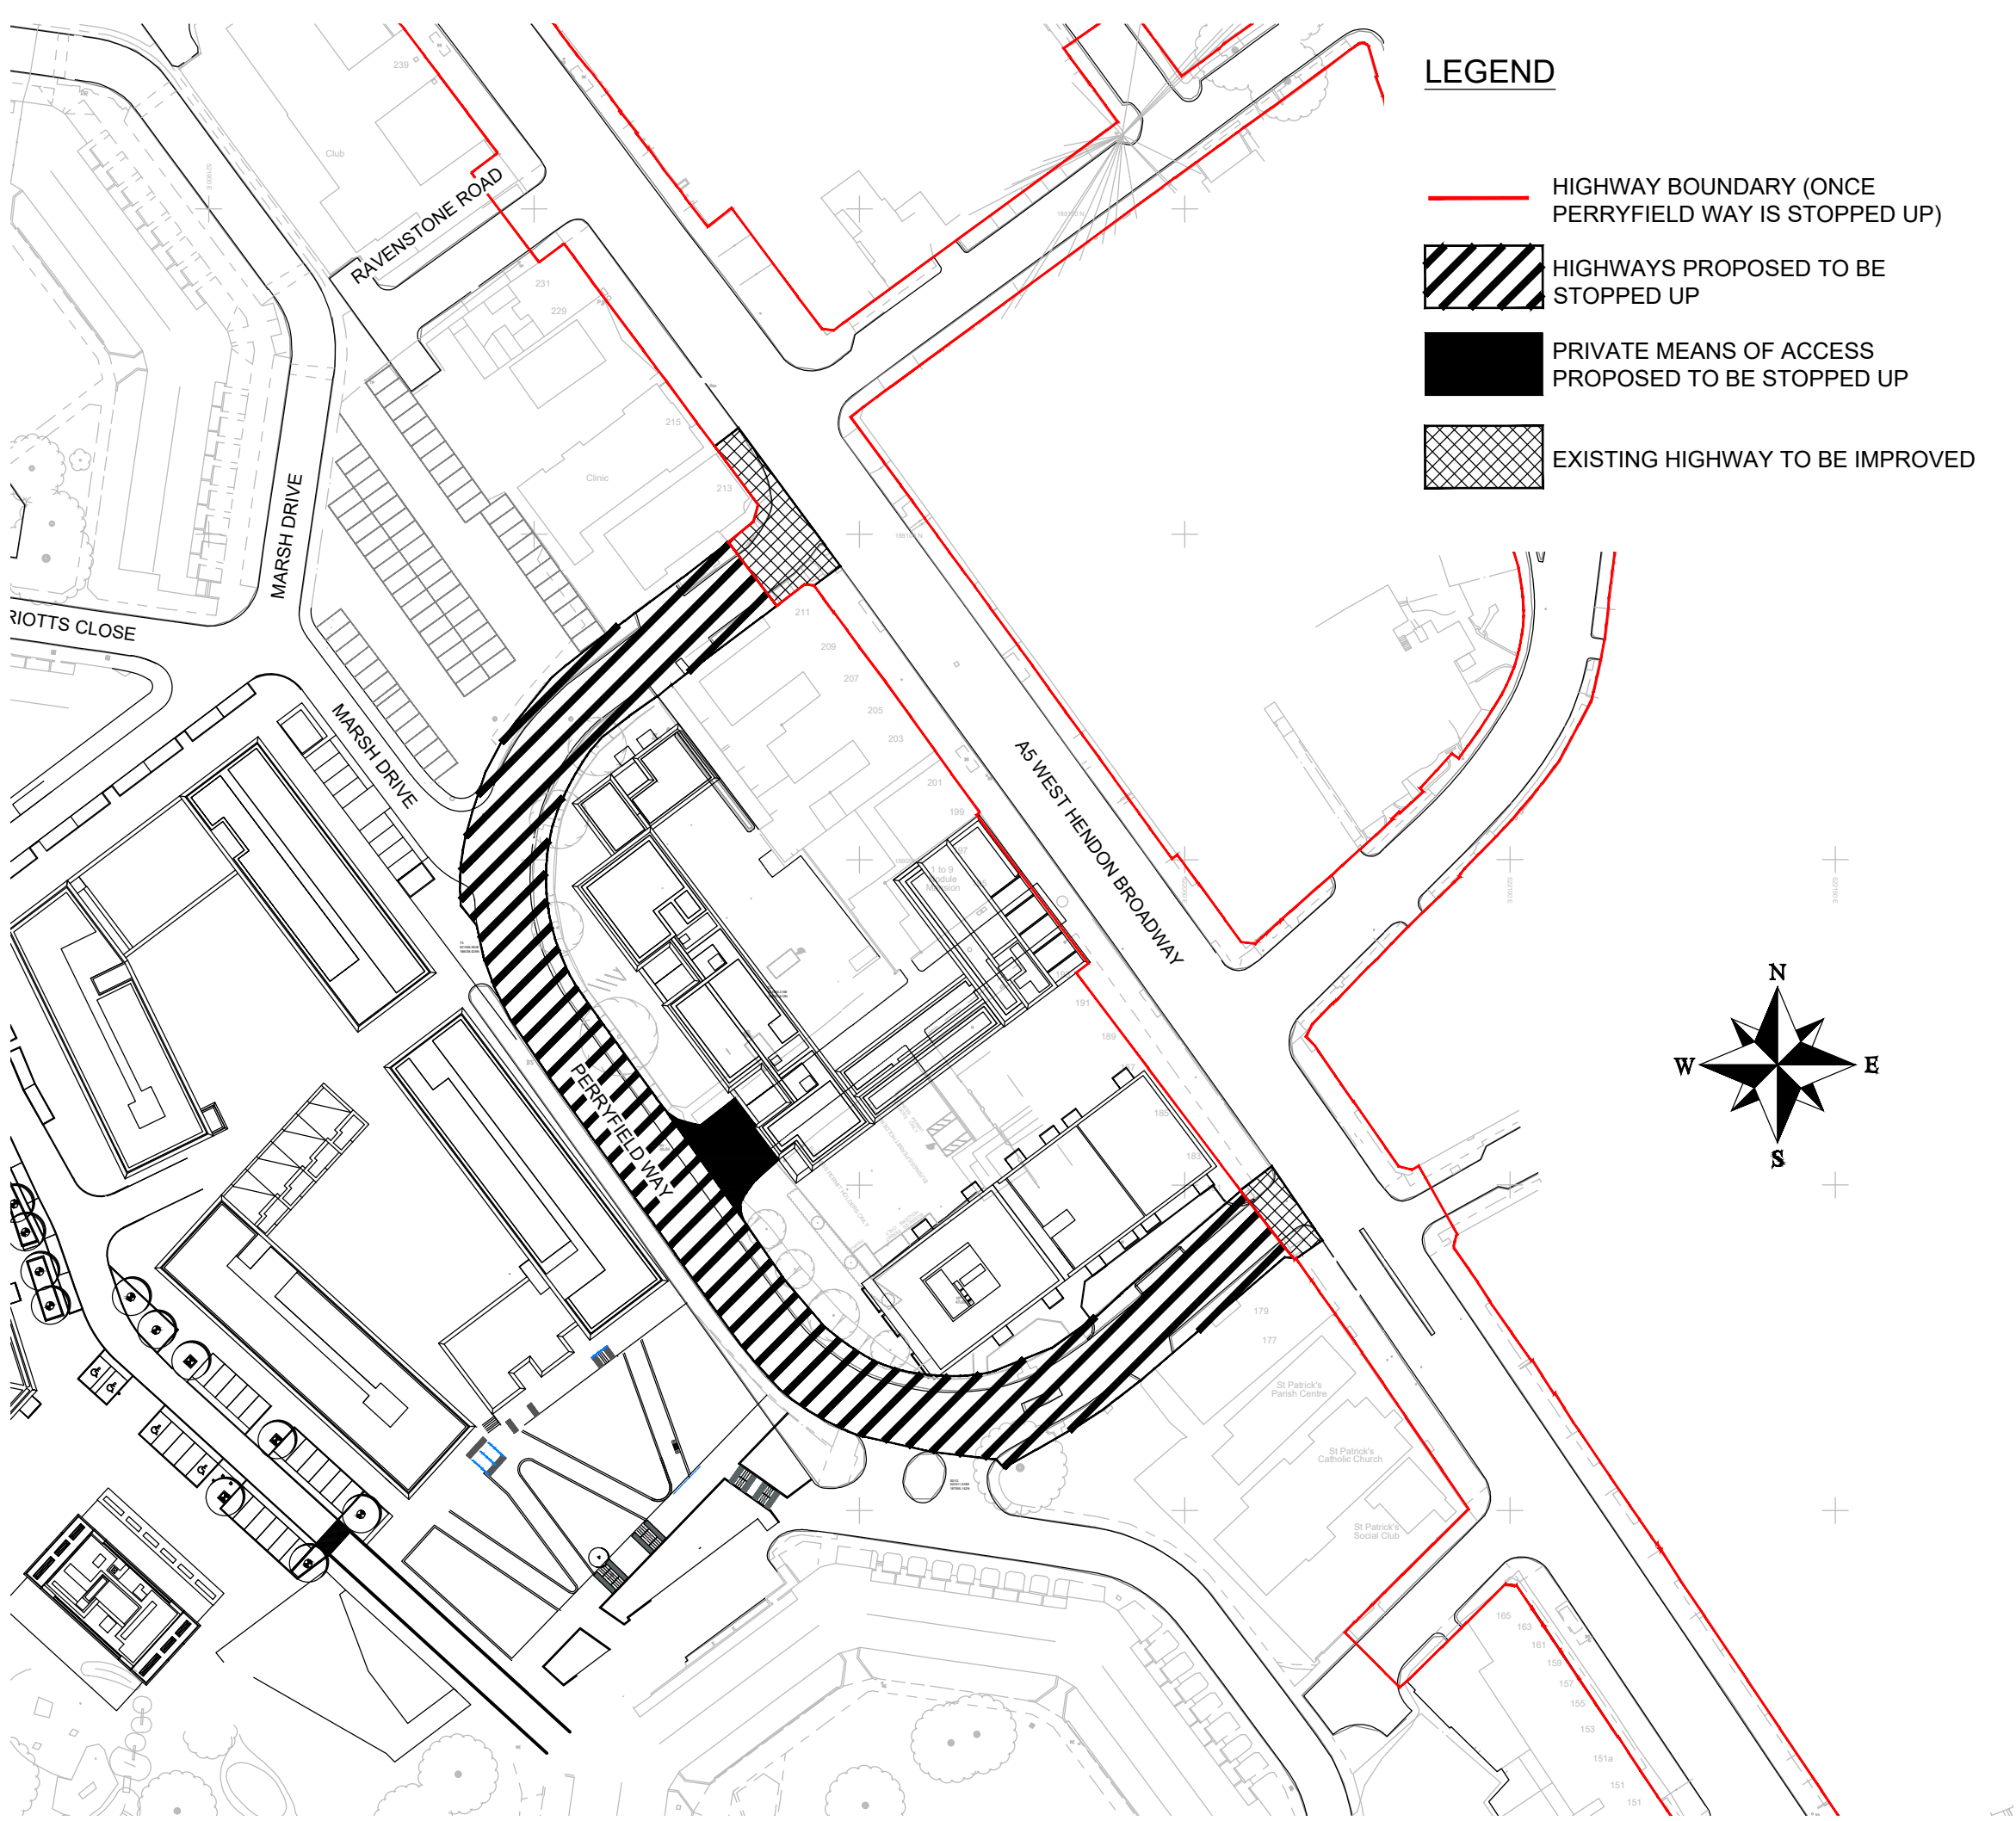

LEGEND

- HIGHWAY BOUNDARY (ONCE PERRYFIELD WAY IS STOPPED UP)
- HIGHWAYS PROPOSED TO BE STOPPED UP
- PRIVATE MEANS OF ACCESS PROPOSED TO BE STOPPED UP
- EXISTING HIGHWAY TO BE IMPROVED

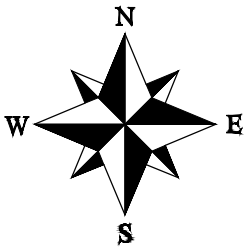

GENERAL NOTES

- 1.1. THIS DRAWING IS COPYRIGHT AND SHOULD NOT BE REPRODUCED IN WHOLE OR PART WITHOUT THE WRITTEN CONSENT OF PPCE GROUP LTD.
- 1.2. DO NOT SCALE FROM THIS DRAWING.
- 1.3. THIS DRAWING IS TO BE READ IN CONJUNCTION WITH ALL RELEVANT ENGINEERS DRAWINGS & SPECIFICATIONS.

P2	MINOR REVISION FOLLOWING RECEIPT OF OTHER STOPPING UP PLANS					
	JB	29.09.22	DB	29.09.22	DB	29.09.22
P1	INITIAL ISSUE.					
	JB	12.08.22	DB	12.08.22	DB	12.08.22
REV.	REVISION NOTE/COMMENT					
	DRW BY	DATE	CCK BY	DATE	APP BY	DATE



Satelliet house, 2 Nexus Park
Lysons Avenue, Ash Vale
Guildford
GU12 5QE
United Kingdom

T. +44 01276 700 400
E. info@patrickparsons.co.uk
W. www.patrikparsons.co.uk

Client
BARRATT WEST LONDON

Project
WEST HENDON

Drawing
PERRYFIELD WAY STOPPING UP
ORDER PLAN

Drawn JB	Date 12.08.22
Patrick Parsons Project No. A21086	Scale @ A3 1:1000

Status Description STAGE APPROVAL	S
Drawing No. (project-originator-volume-level-type-role-number) GWHPAS-C-DWG-MHW201-GA15	Revision P2