



Office Building

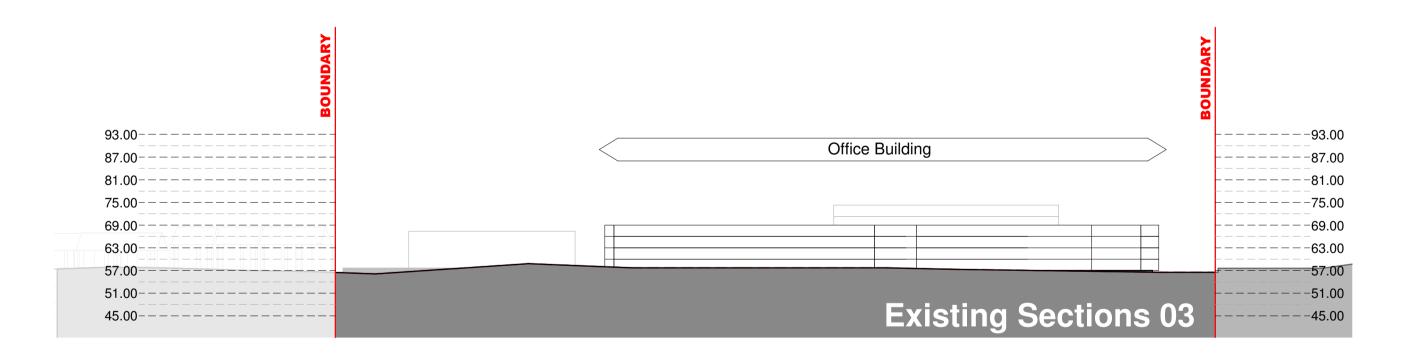

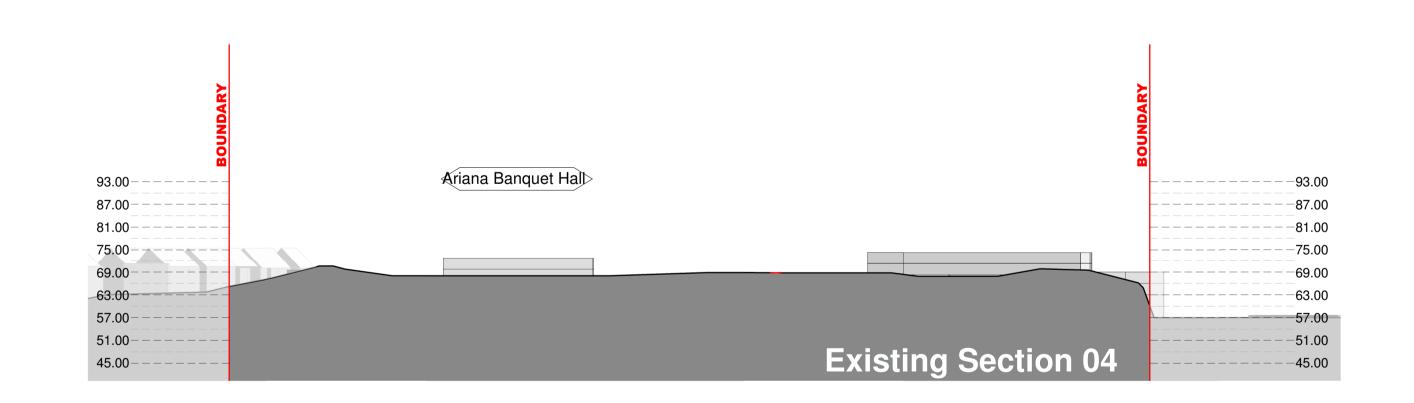

## **General Notes**

Development Zones (within which development can occur) and public open spaces are identified on drawing number 211\_WS\_02\_01

4. Allowable uses at ground floor frontages are identified on Drawing number 211\_WS\_02\_04

Multi Storey CarPark

2. Access and circulation routes are identified on Drawing number 211\_WS\_02\_02.

5. Proposed site ground levels, heights, allowable horizontal and vertical deviations are identified on Drawing number 211\_WS\_02\_05

3. Landscape treatments are identified on drawing number 211\_WS\_02\_03

4. Allowable uses at ground floor frontages are identified on Drawing number 211\_WS\_02\_04

NOTES:	REV. DATE:	DETAILS:	INITIALS:	++ ++		
				PLUSARCHITECTURE	Chancery Lane, Dublin 8, Ireland. W: www.plusarchitecture.	re.ie T: 353 (0) 1 521 3378
				PROJECT: North London Business Park	PROJECT: 211	DATE: 21/06/2021
				CLIENT: The Comer Group	DRAWING NO.: 211_WS_05_04	REVISION NO.:
				TITLE: Exisiting Section 1-4	DRAWN BY.: JG	SCALE AT A1 .: 1 : 1000
Copyright of this drawing is vested in the Architect and it must not be copied or reproduced without consent. Figured dimensions only are to be taken from this drawing. All contractors must visit site and be responsible for taking and checking all dimensions relative their work. PLUS Architecture are to be advised of any variation between drawings and site conditions DD NOT SCALE OFF THIS DRAWING IF IN DOUBT ASK				ISSUE TYPE: Planning	CHECKED BY.: DT	SCALE AT A3 .: