



A Block 1B_Cross Section A
1 : 100

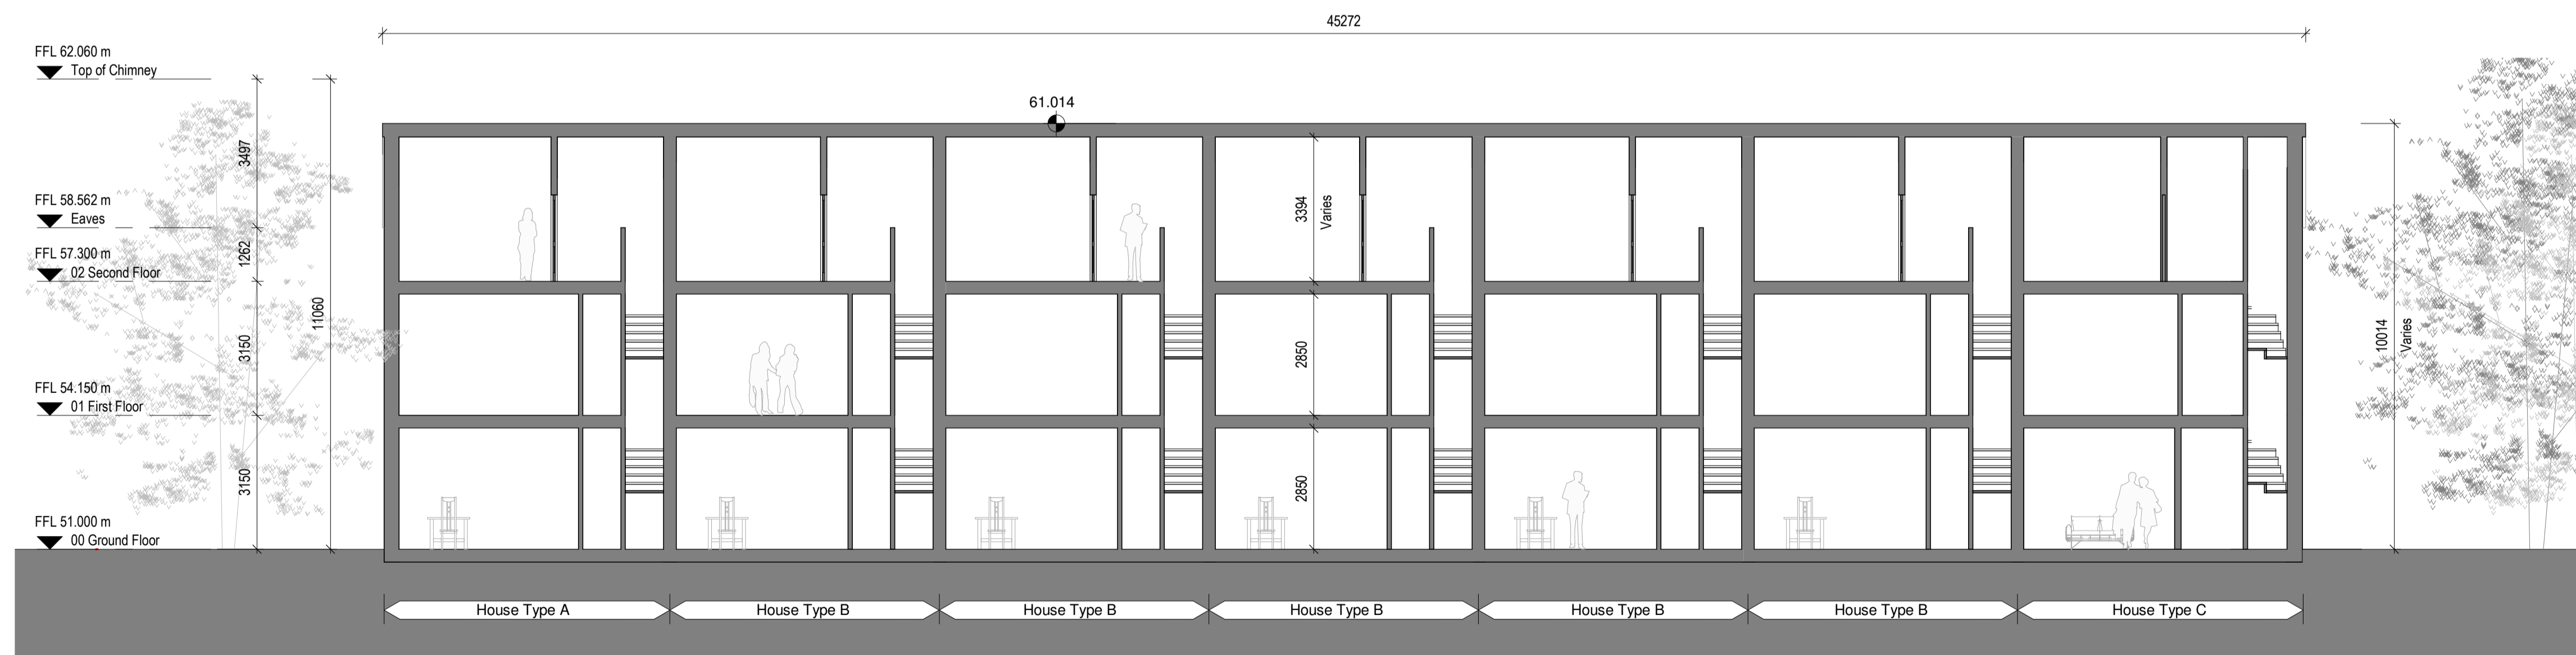

B Block 1B_Cross Section B
1 : 100

REV.	DATE:	DETAILS:	INITIALS:

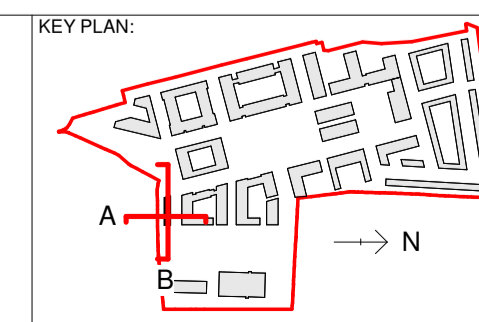

PLUSARCHITECTURE Chancery Lane, Dublin 8, Ireland. W: www.plusarchitecture.ie T: 353 (0) 1 521 3378		
PROJECT: North London Business Park CLIENT: The Corner Group TITLE: Block 1B_Cross Sections AA & BB ISSUE TYPE: Planning	PROJECT: 211 DRAWING NO.: 211_1B_05_01 DRAWN BY: JG CHECKED BY: DT	DATE: 21/08/2021 REVISION NO.: SCALE AT A1.: 1:100 SCALE AT A3.:

Copyright of this drawing is vested in the Architect and it must not be copied or reproduced without consent. Figures dimensions only are to be taken from this drawing. All contractors must visit site and be responsible for setting and checking all dimensions versus their work. PLUS Architecture are to be advised of any variation between drawings and site conditions.
DO NOT SCALE OFF THIS DRAWING. ... or DISCOUNT ANY