


SECTION AA - TYPICAL COURTYARD (1:50)

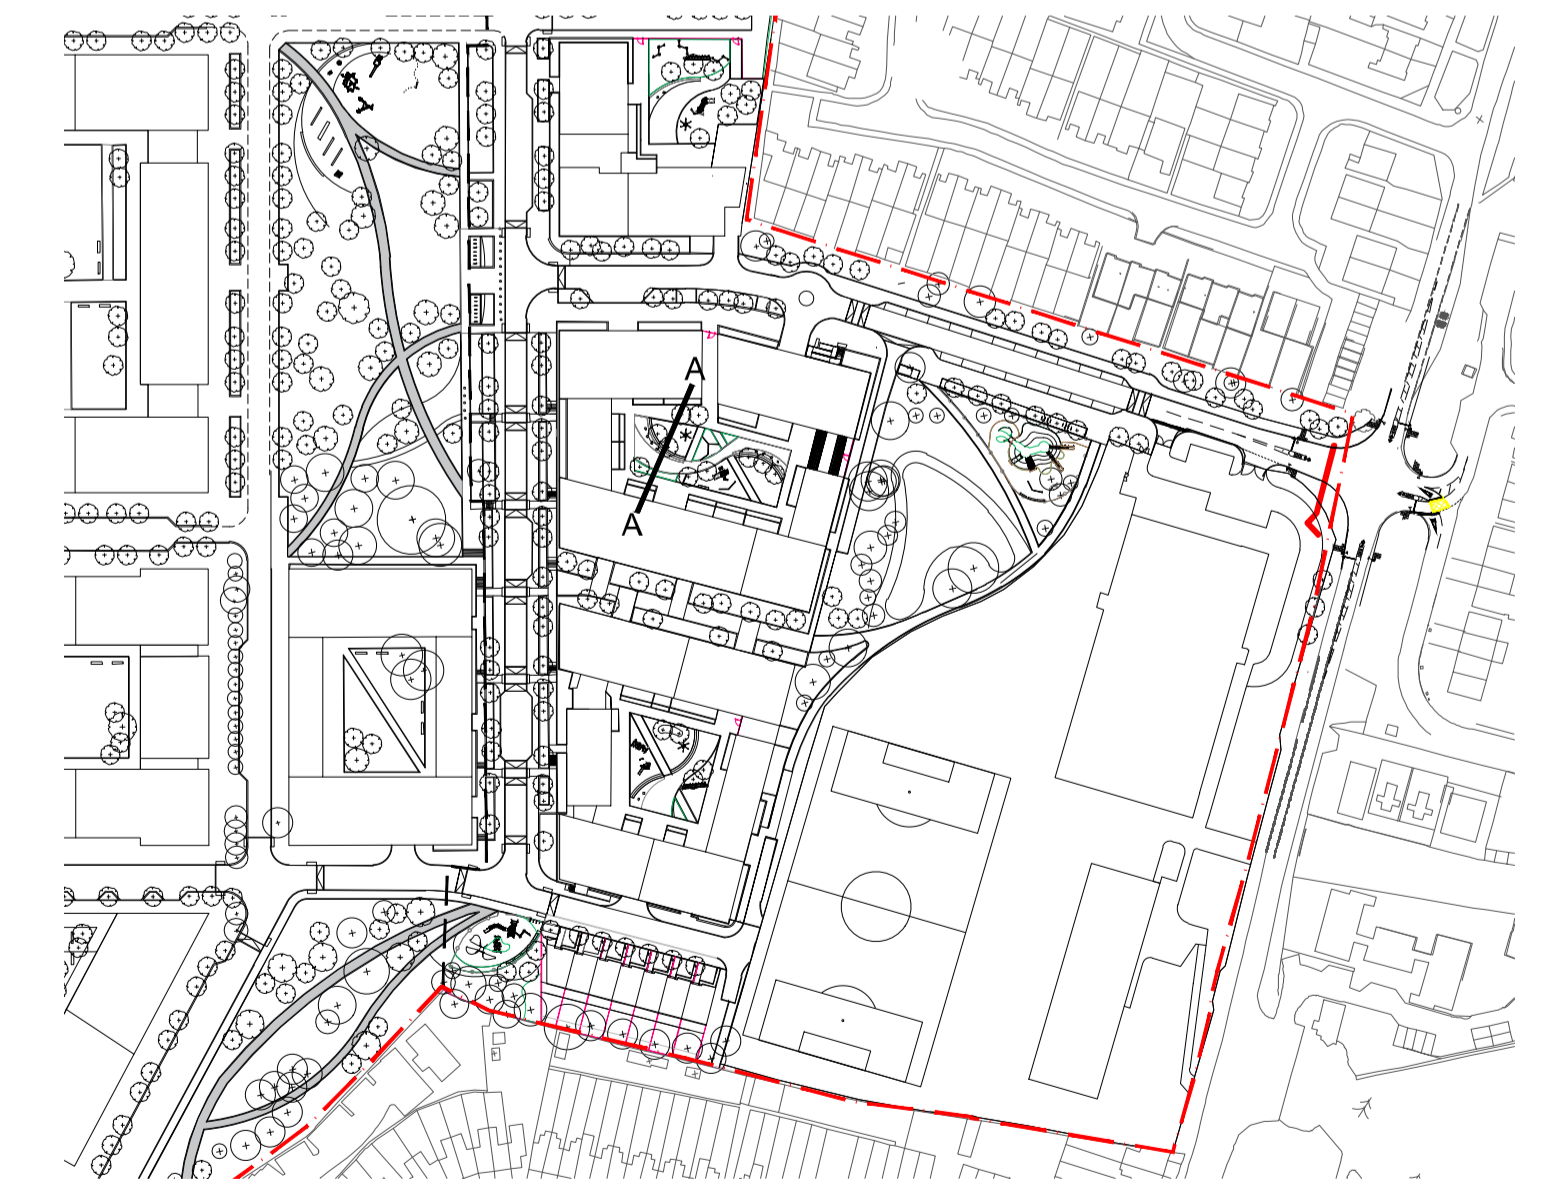

KEY PLAN
1:2000

NOTES:
This drawing is the copyright of Hyland Edger Driver. It must not be copied or reproduced without written consent. Only figured dimensions are to be taken from this drawing. All contractors must visit the site and be responsible for taking and checking all dimensions related to the works shown on this drawing.

SAFETY, HEALTH AND ENVIRONMENT INFORMATION
Unusual residual hazards / risks, based on experience and competent contractors working to approved method statements.

UNUSUAL RISKS	UNUSUAL RISKS (lit)/No unusual risks
Construction:	Unusual Risks (lit)/No unusual risks
Operations:	Unusual Risks (lit)/No unusual risks
Maintenance:	Unusual Risks (lit)/No unusual risks
Demolition/Deconstruction:	Unusual Risks (lit)/No unusual risks

REVISIONS	REVISIONS

REVISIONS	REVISIONS

REVISIONS	REVISIONS

REVISIONS	REVISIONS
Rev 00 (28/06/2021)	Issued for Planning

DATE	DRAWN BY	CHECKED BY
28.06.21	JSW	DC
DRAWING STATUS	PROJECT	SCALE: AS SHOWN
PLANNING	Royal Brunswick Park	As Shown
DRAWING TITLE	Landscape Sections: Courtyard	REVISION
DRAWING NUMBER	HED-1140-RBP-LA-1007	00

CLIENT	COMER GROUP
H E D	Hyland Edger Driver Landscape Architects & Urban Designers London & Winchester
Waterloo Court, 10 Theod Street, London, SE1 8ST One Wessex Way, Cadden Common, Winchester, SO21 1WG	L: 020 7803 9636 L: 01962 711 600

20 Jun 2021 4:52pm W:\1140-Royal Brunswick Park\CAD\Drawings\OUTLINE PLANNING\HED-1140-RBP-LA-1007.dwg