


**NOTES:**

1. To be read in conjunction with details shown in drawings HED-1140-RBP-P1-0031 to 35.
2. For Planting information, refer to Planting Plans HED-1140-RBP-P1-005 to 007.
3. Sub-bases, foundations and concrete structures are illustrative only and are to be completed to Engineer's Specification.
4. Only figured dimensions are to be taken from this drawing.

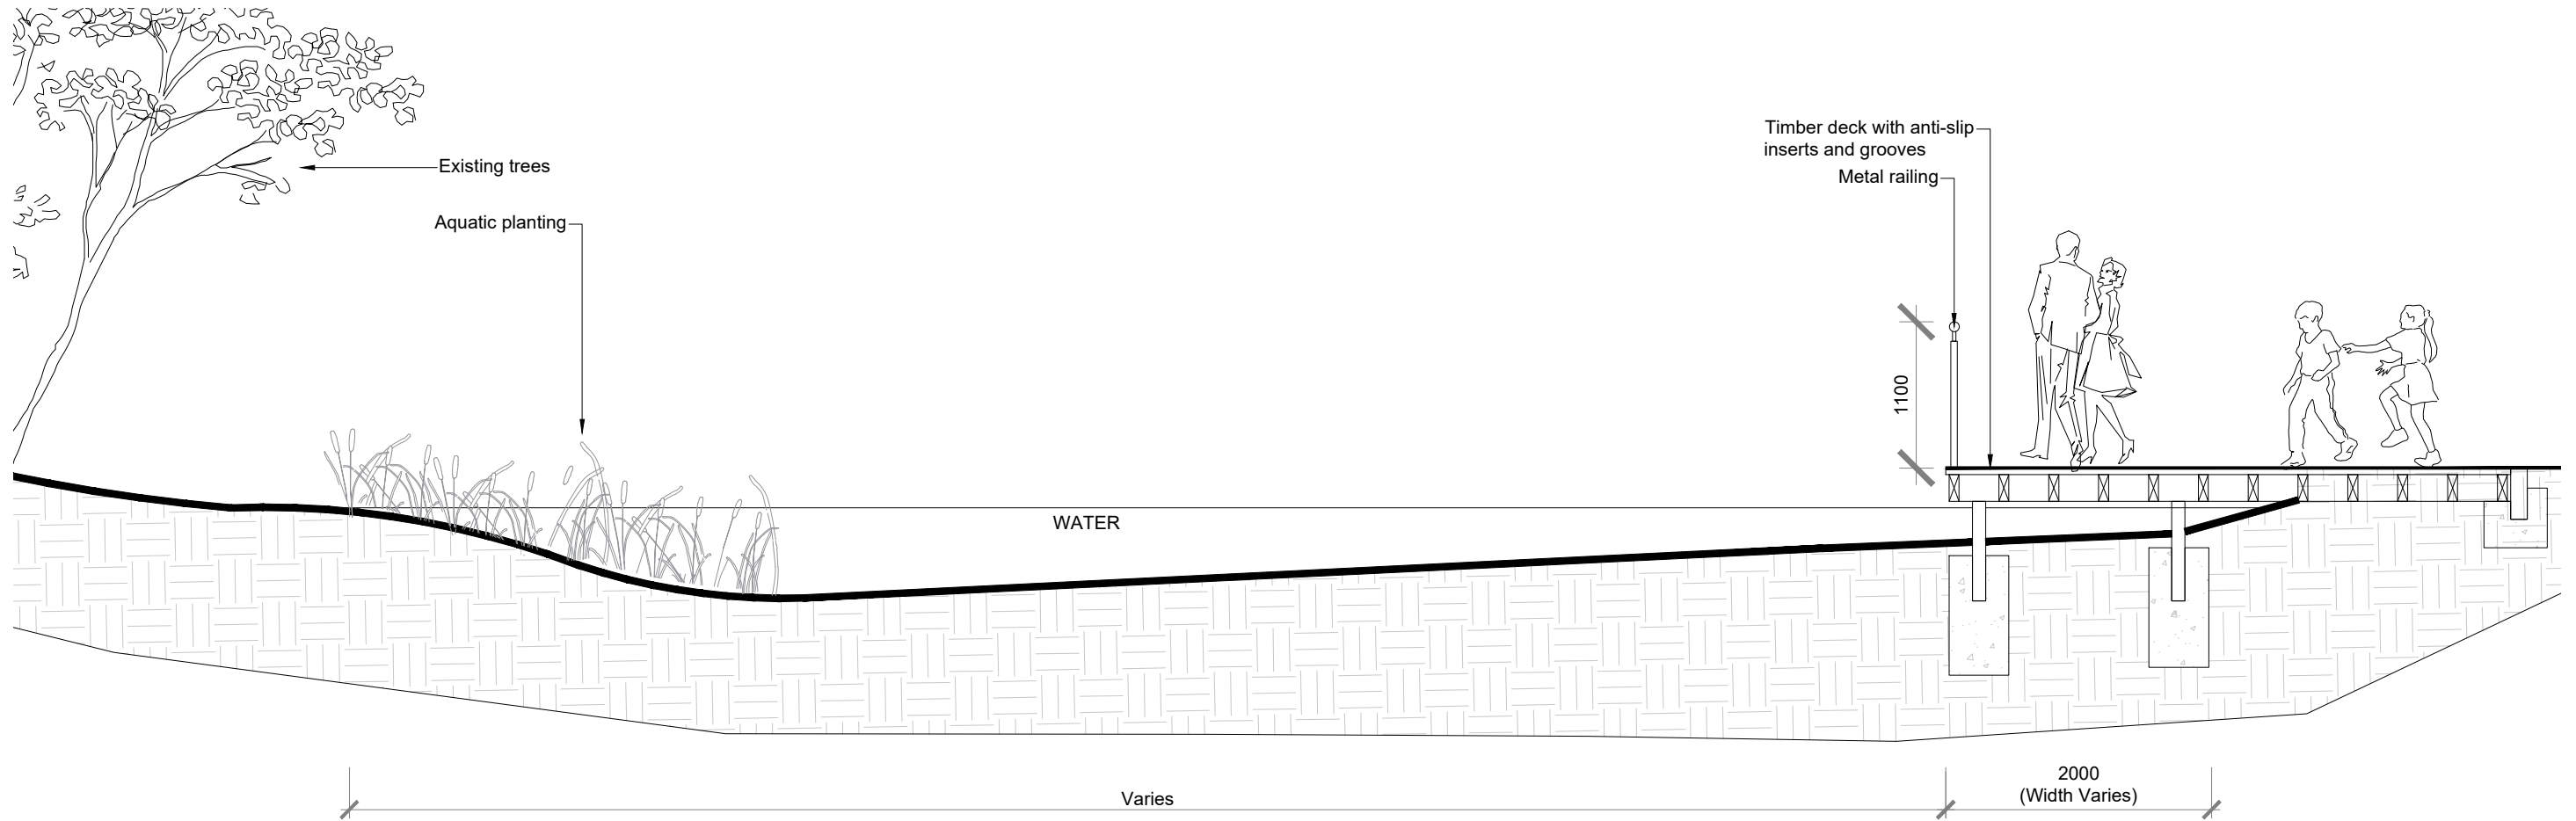

**NOTES:**  
This drawing is the copyright of Hyland Edgar Driver. It must not be copied or reproduced without written consent. Only figured dimensions are to be taken from this drawing. All contractors must visit the site and be responsible for taking and checking all dimensions related to the works shown on this drawing.

REVISIONS	
Rev 00	Issued for Planning 28.06.21

DATE	DRAWN BY	CHECKED BY
28.06.21	JSW	DC
DRAWING STATUS		SCALE at A3
PLANNING		1:50
PROJECT		
Royal Brunswick Park		
DRAWING TITLE		
PHASE 01: Lake & Board Walk		
DRAWING NUMBER	REVISION	
HED-1140-RBP-P1-1017	00	

**H | E | D** Hyland Edgar Driver  
**Landscape Architects & Urban Designers**  
 London & Winchester

Waterloo Court 10 Theed Street London SE1 8ST t. 020 7803 9636  
 One Wessex Way Colden Common Winchester SO21 1WG t. 01962 711 600