

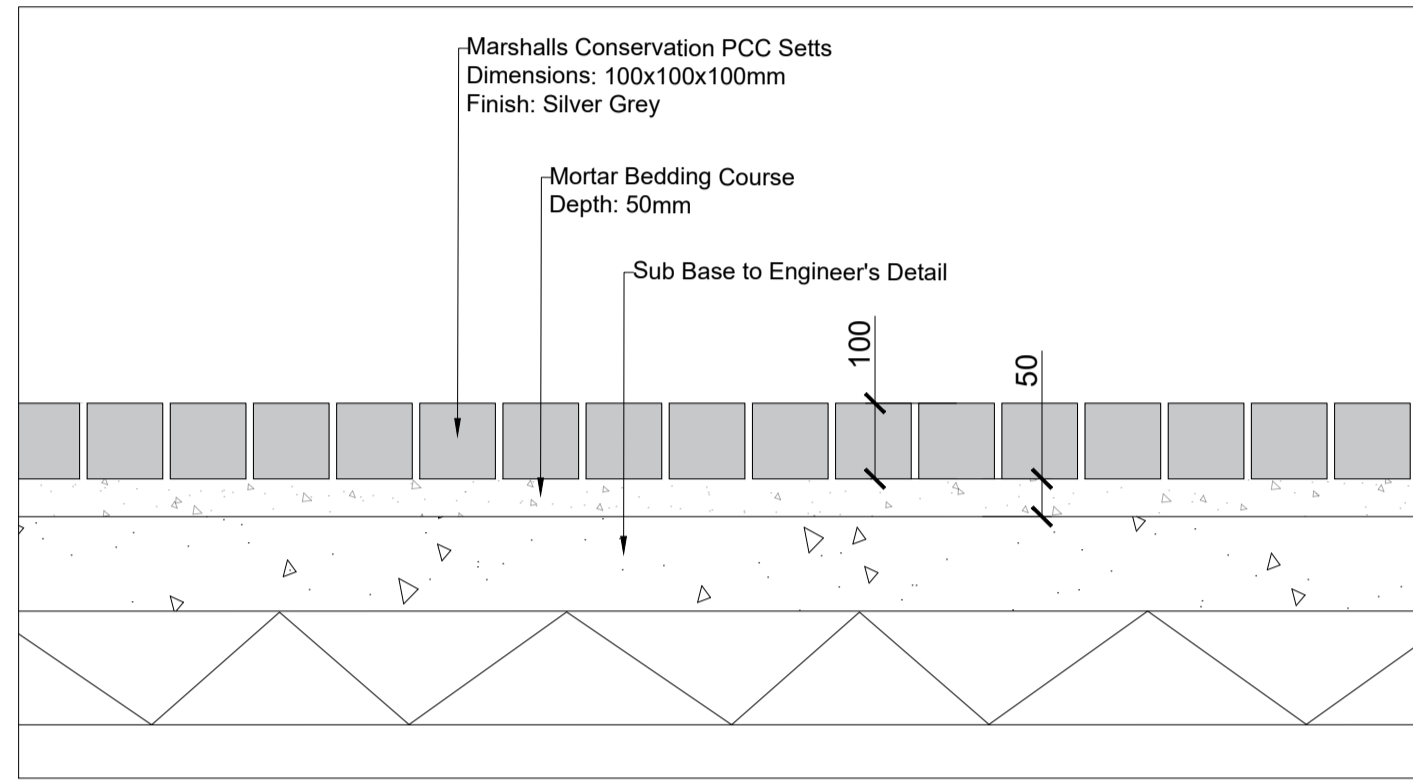
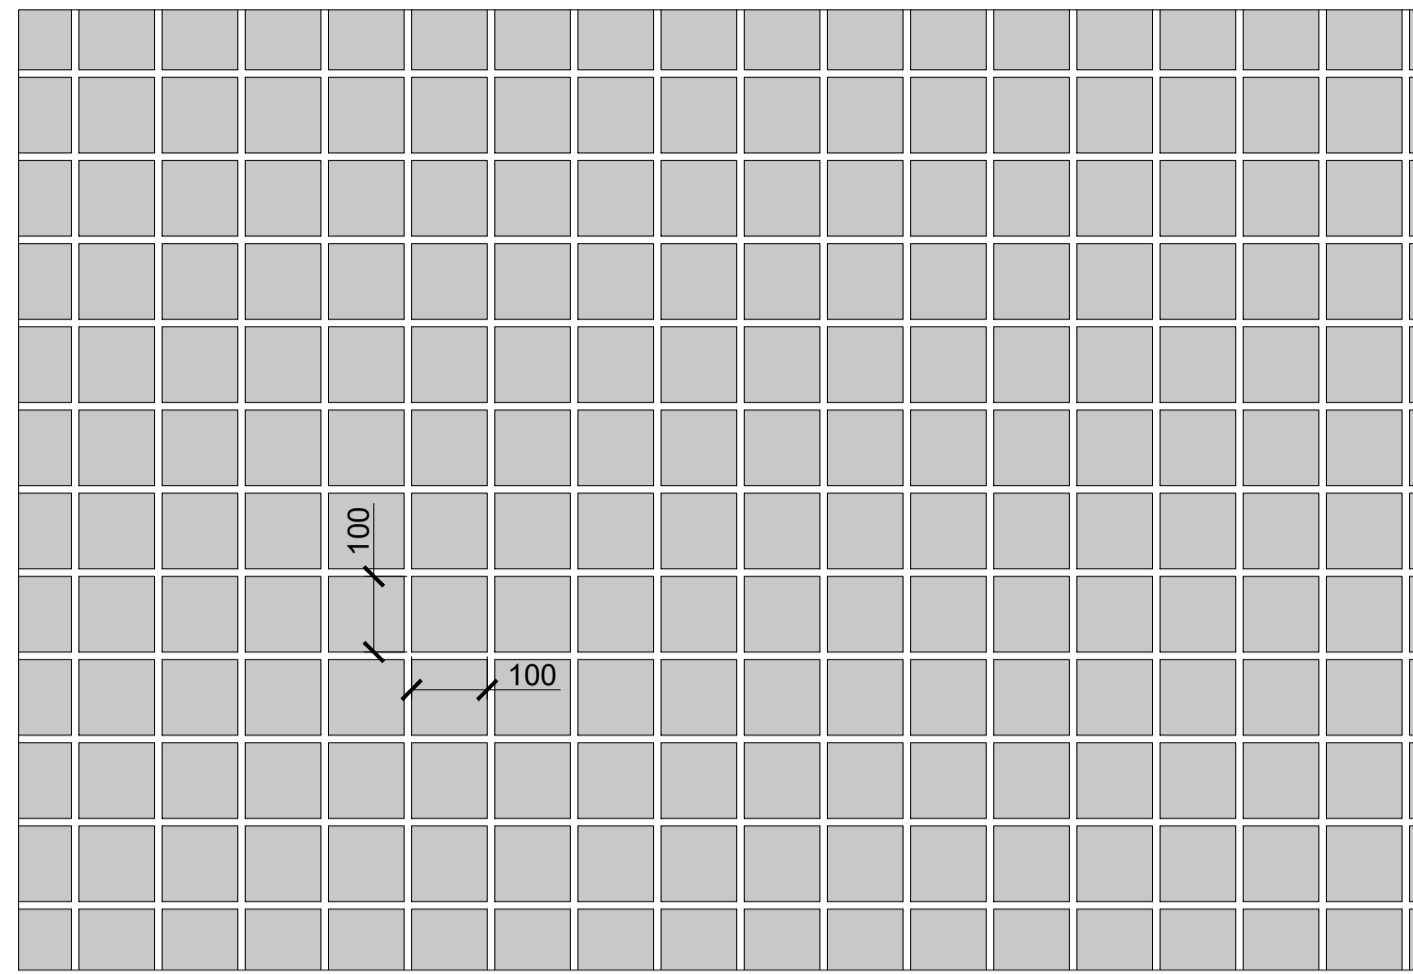




1 Paving Type 01
1:10@A1

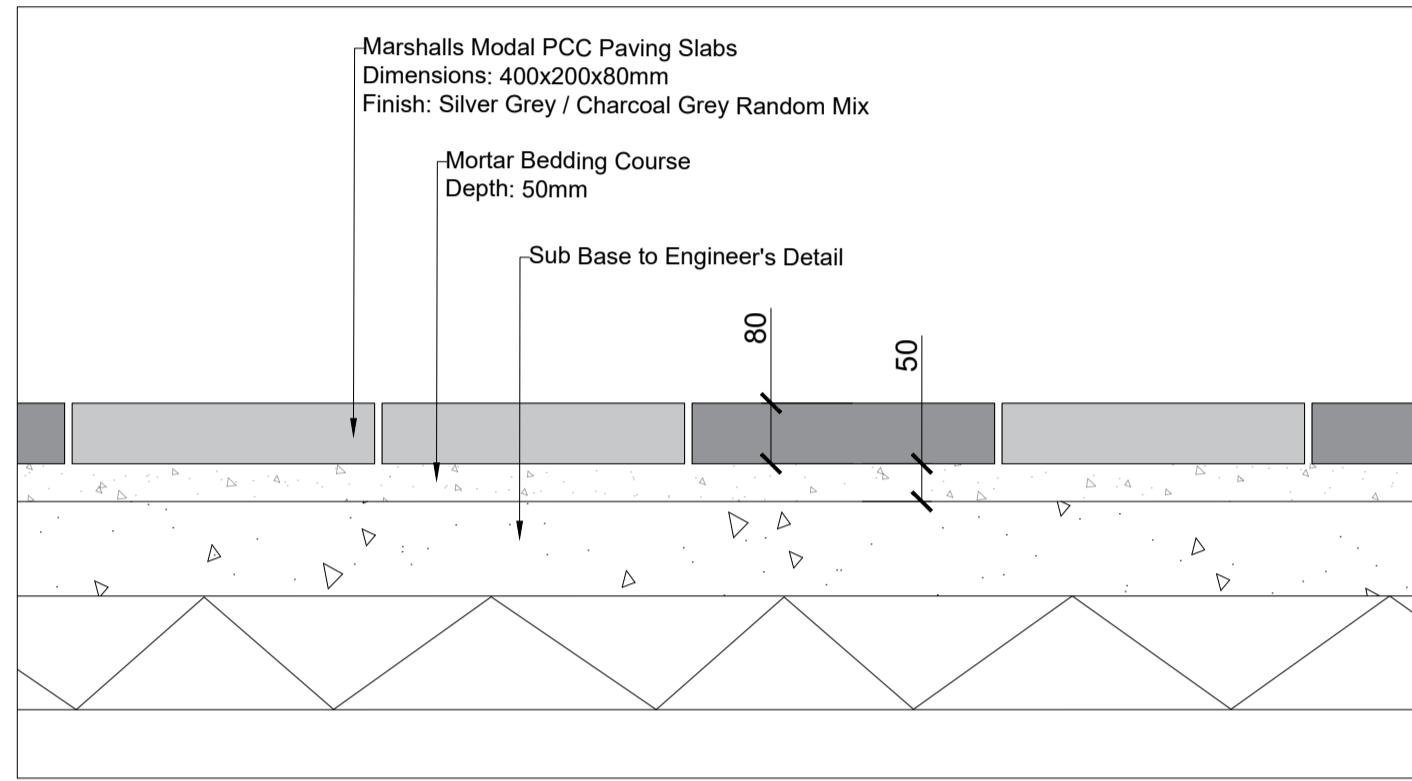



2 Paving Type 02
1:10@A1

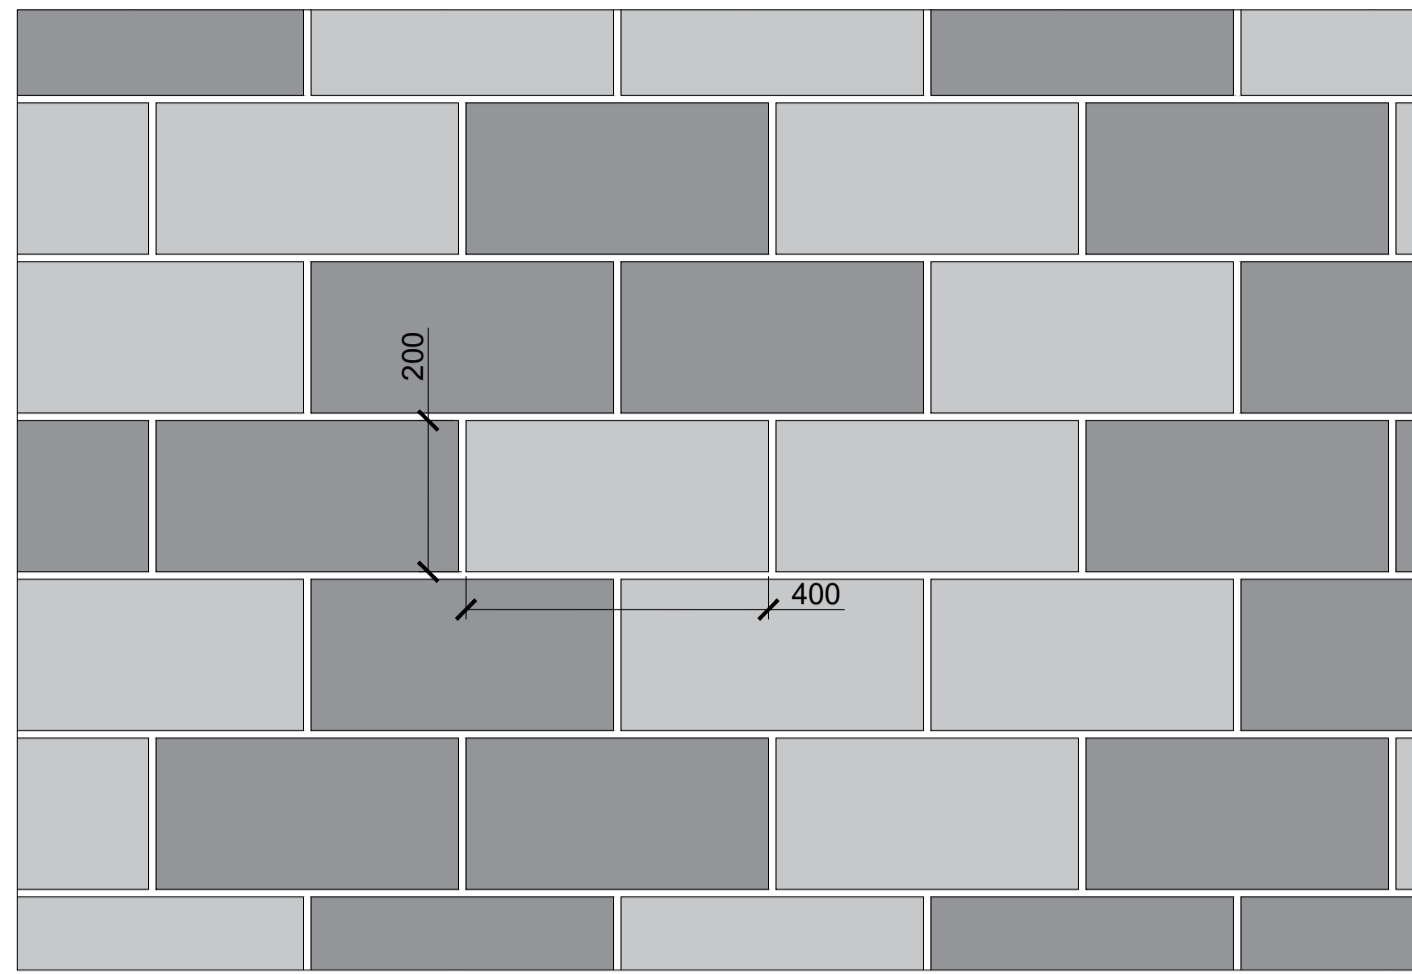



3 Paving Type 03
1:10@A1

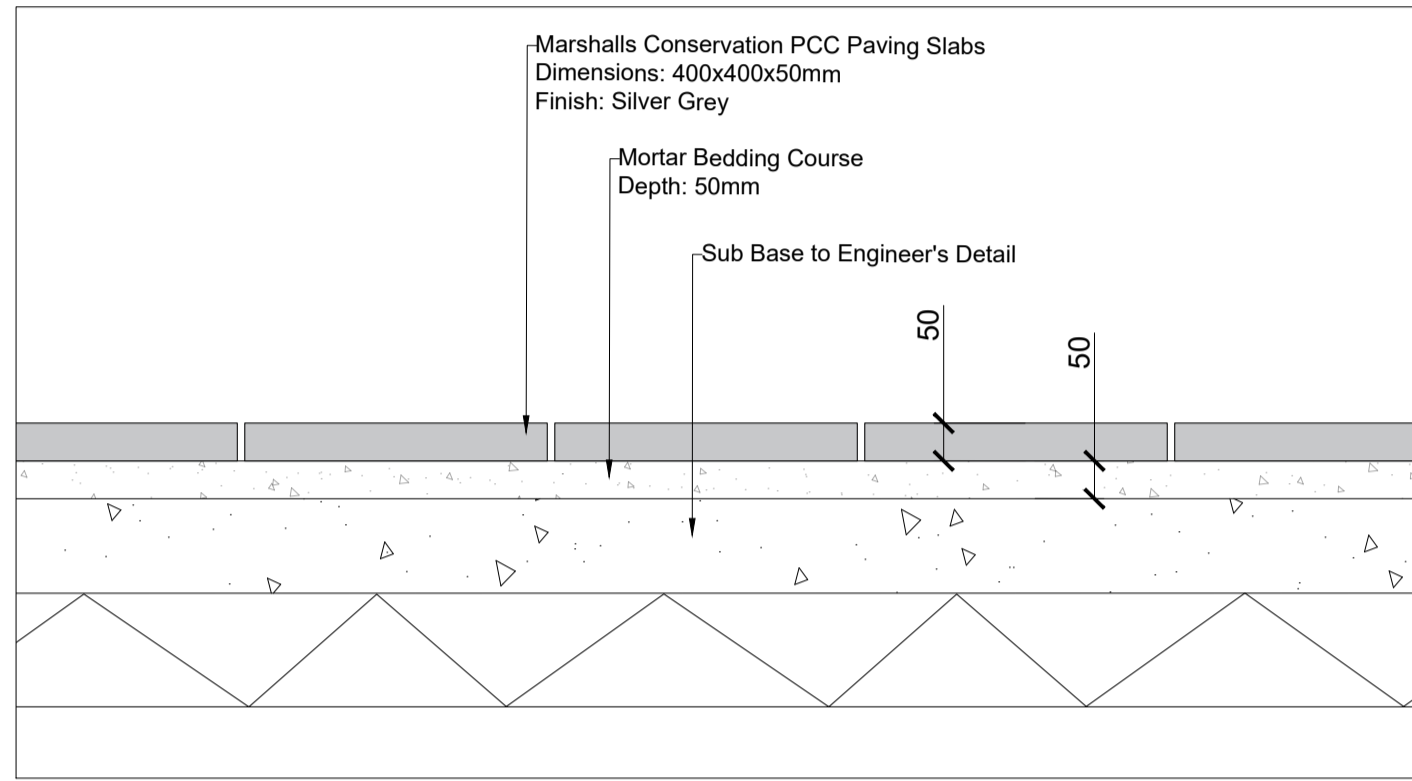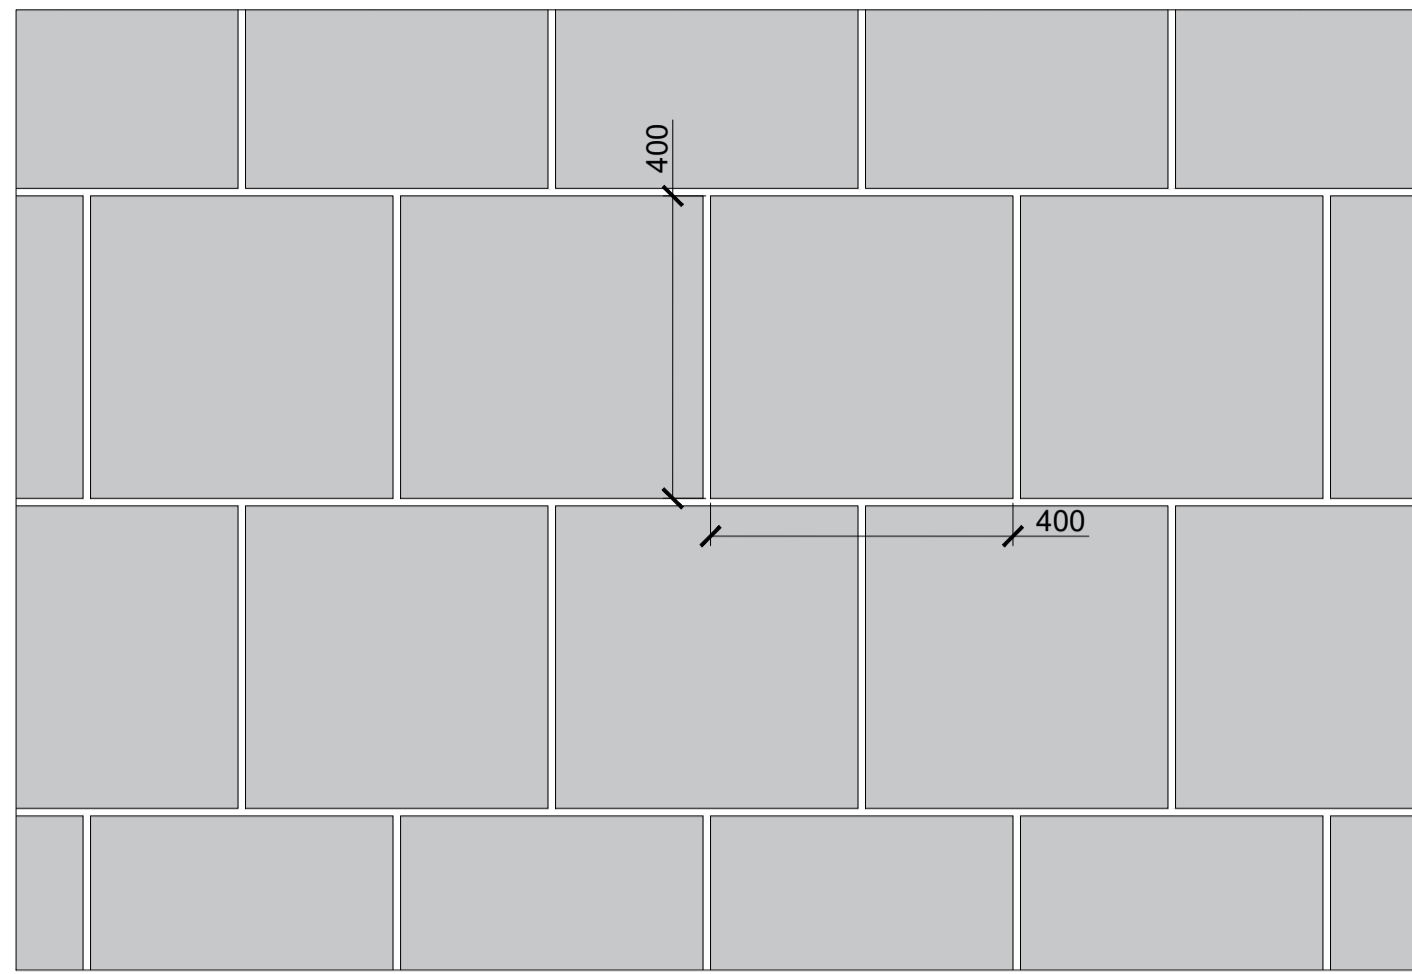



4 Paving Type 04
1:10@A1

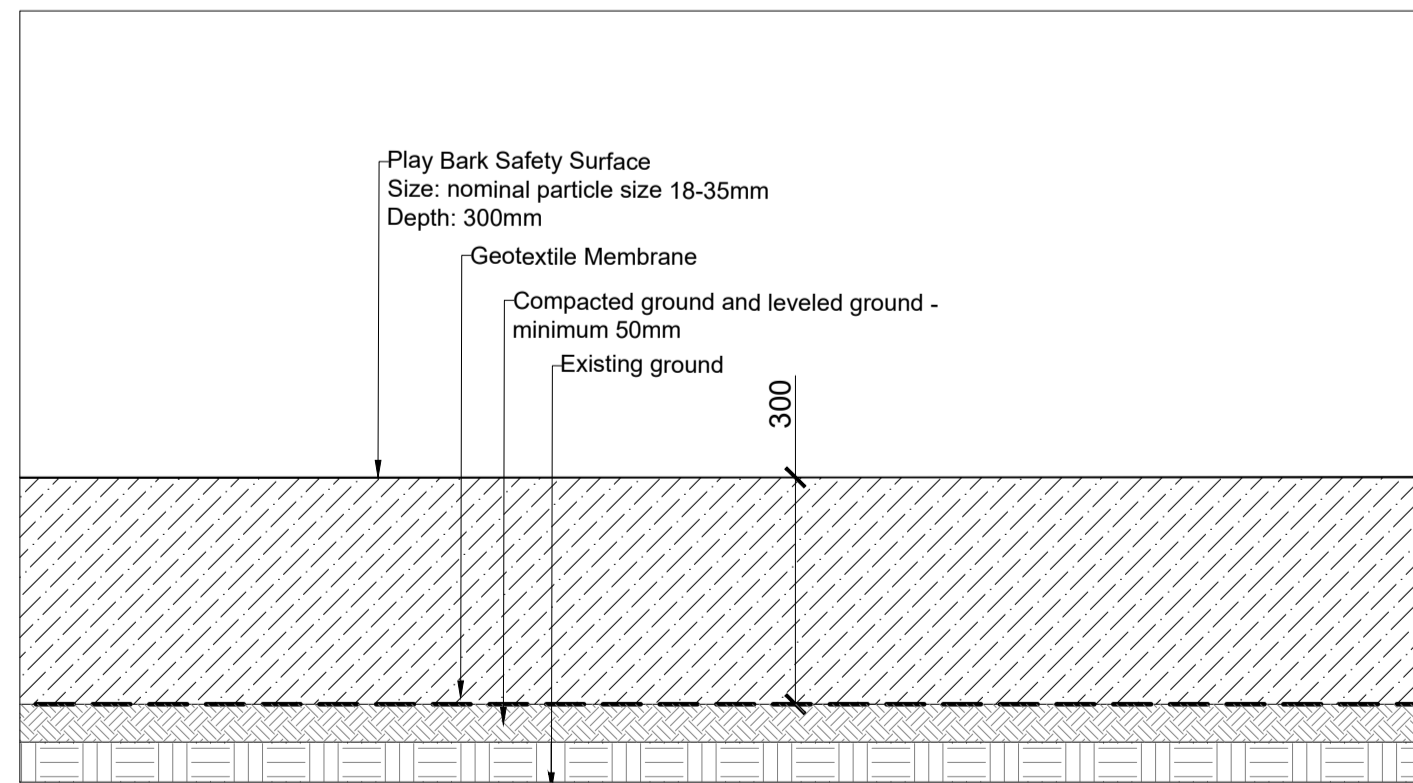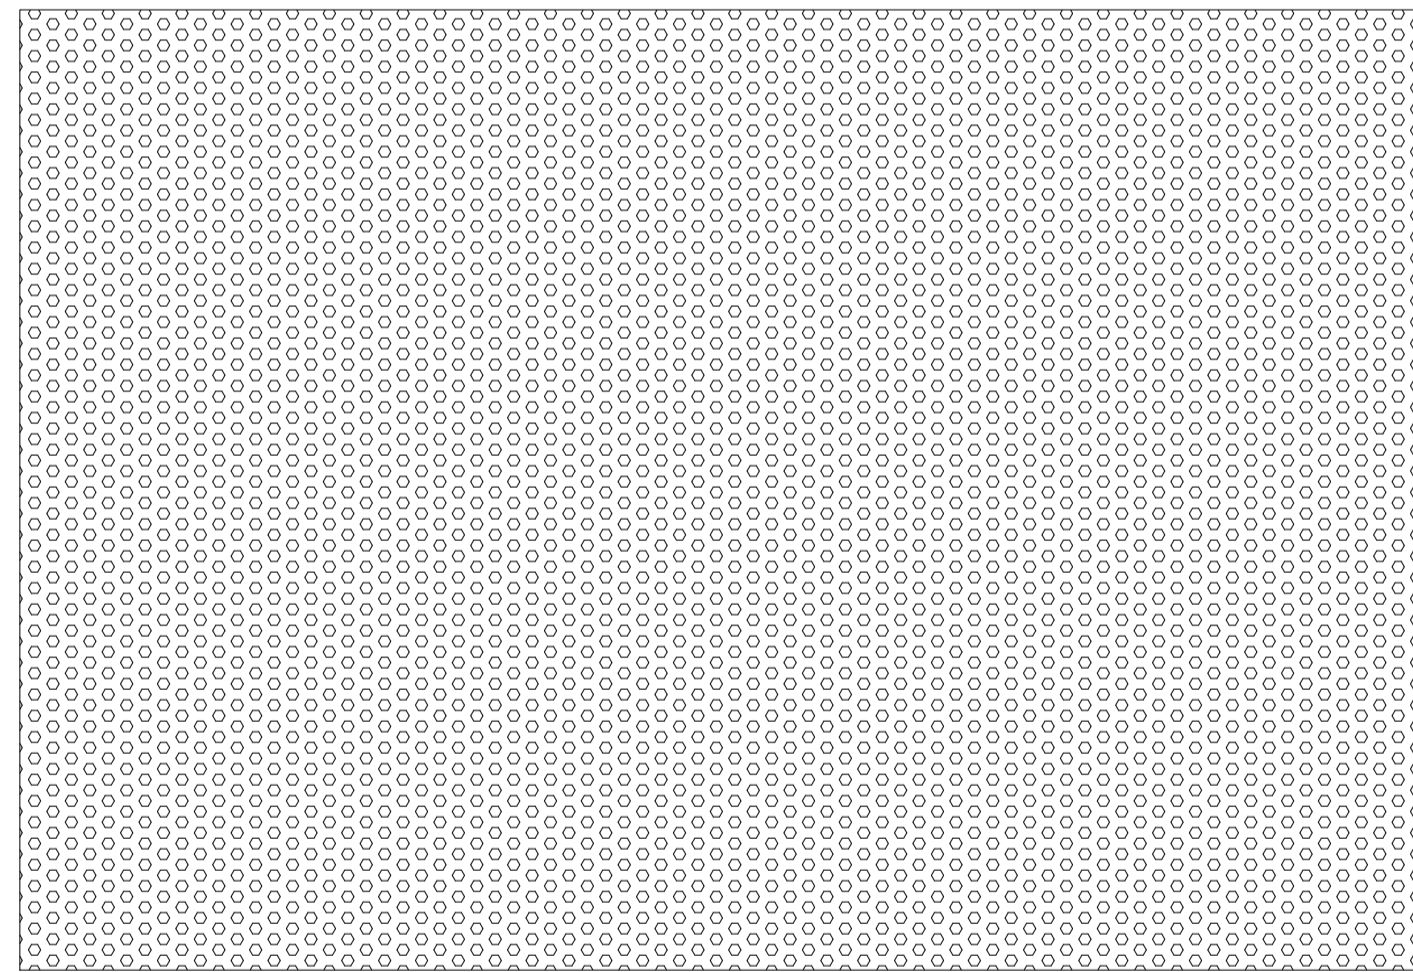


6 Playbark Play Surfing
1:10@A1

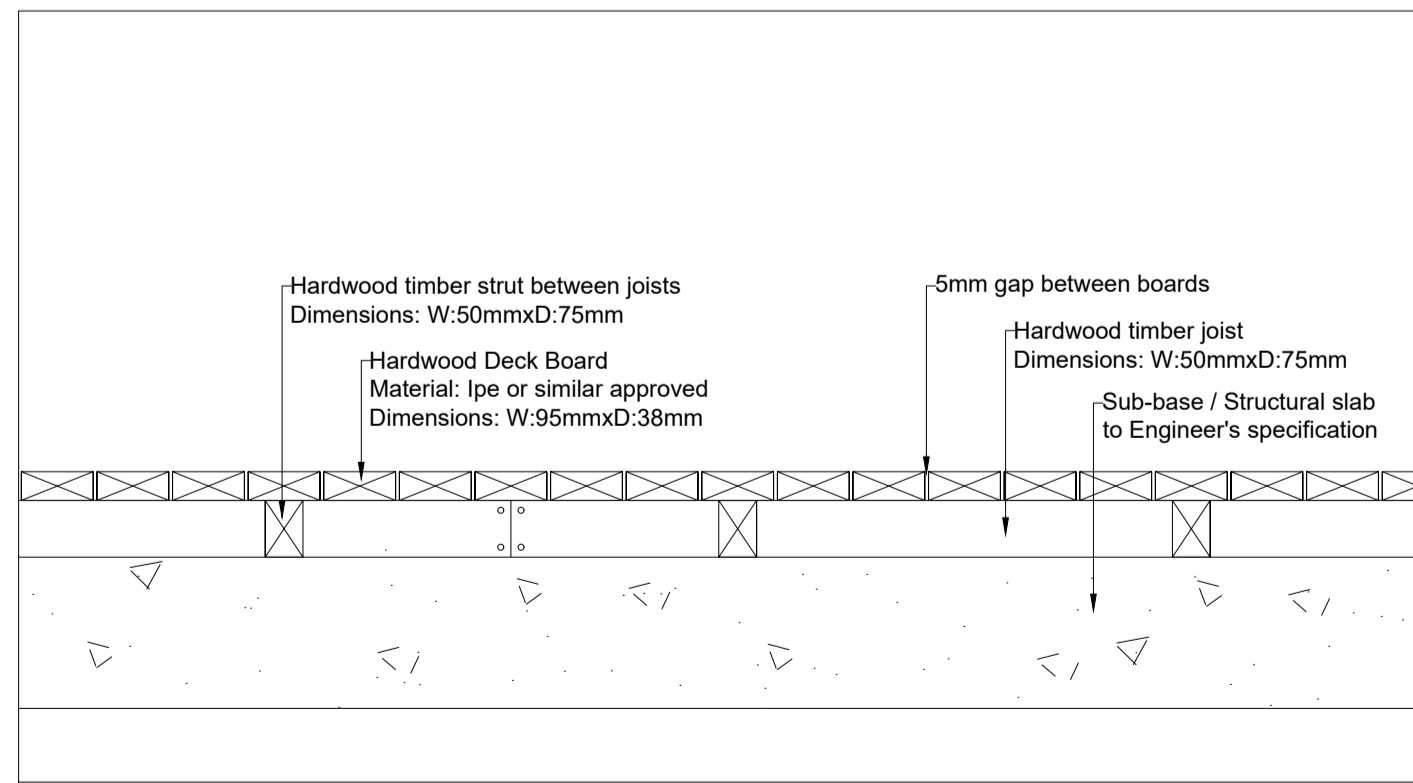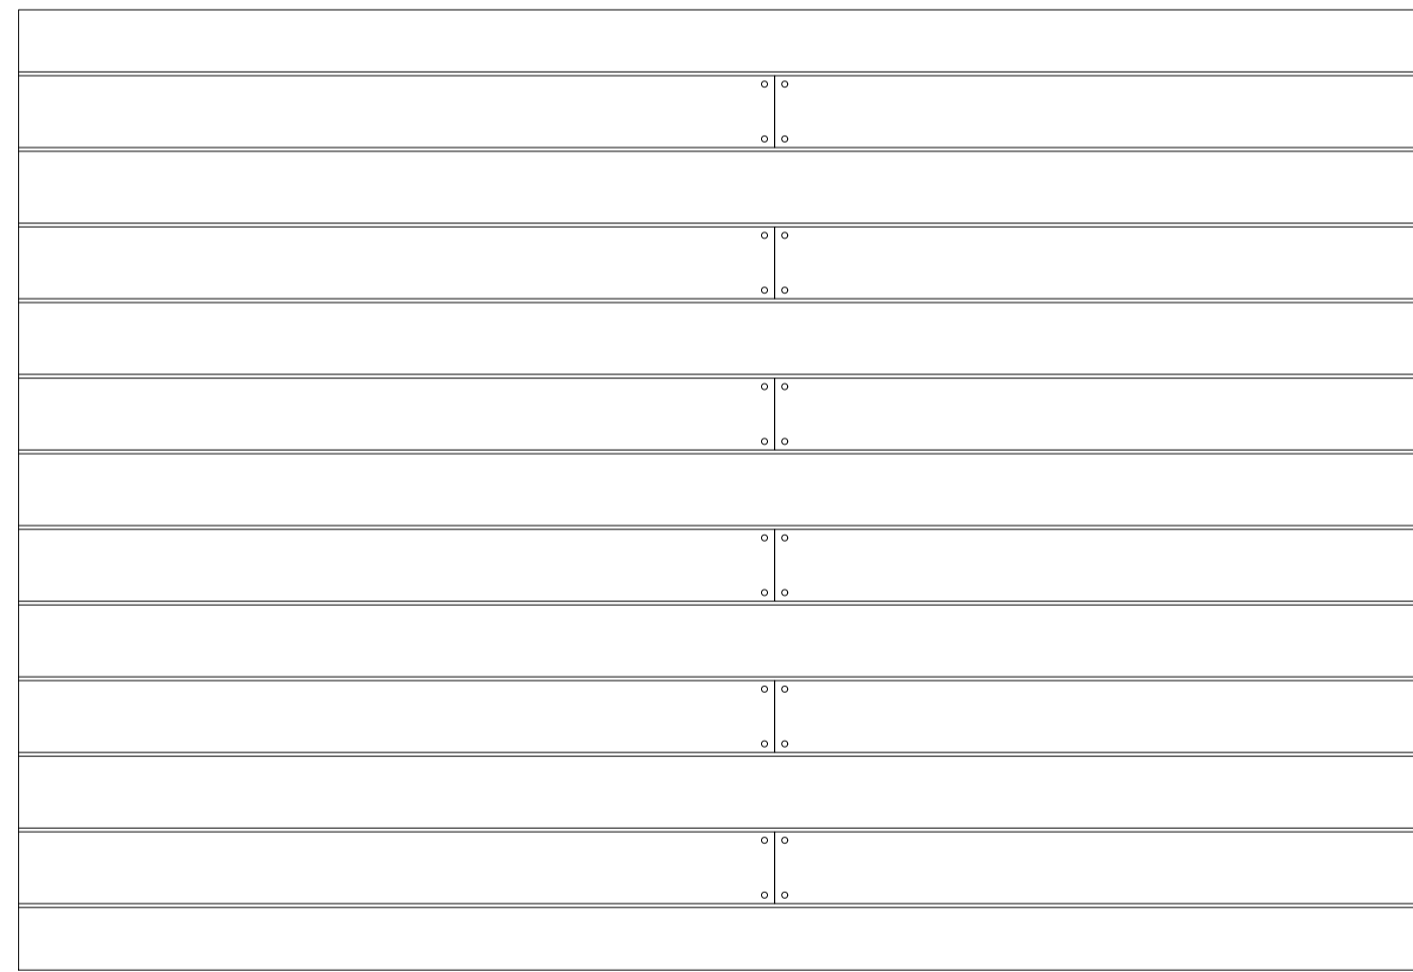

5 Hardwood Timber Decking
1:10@A1

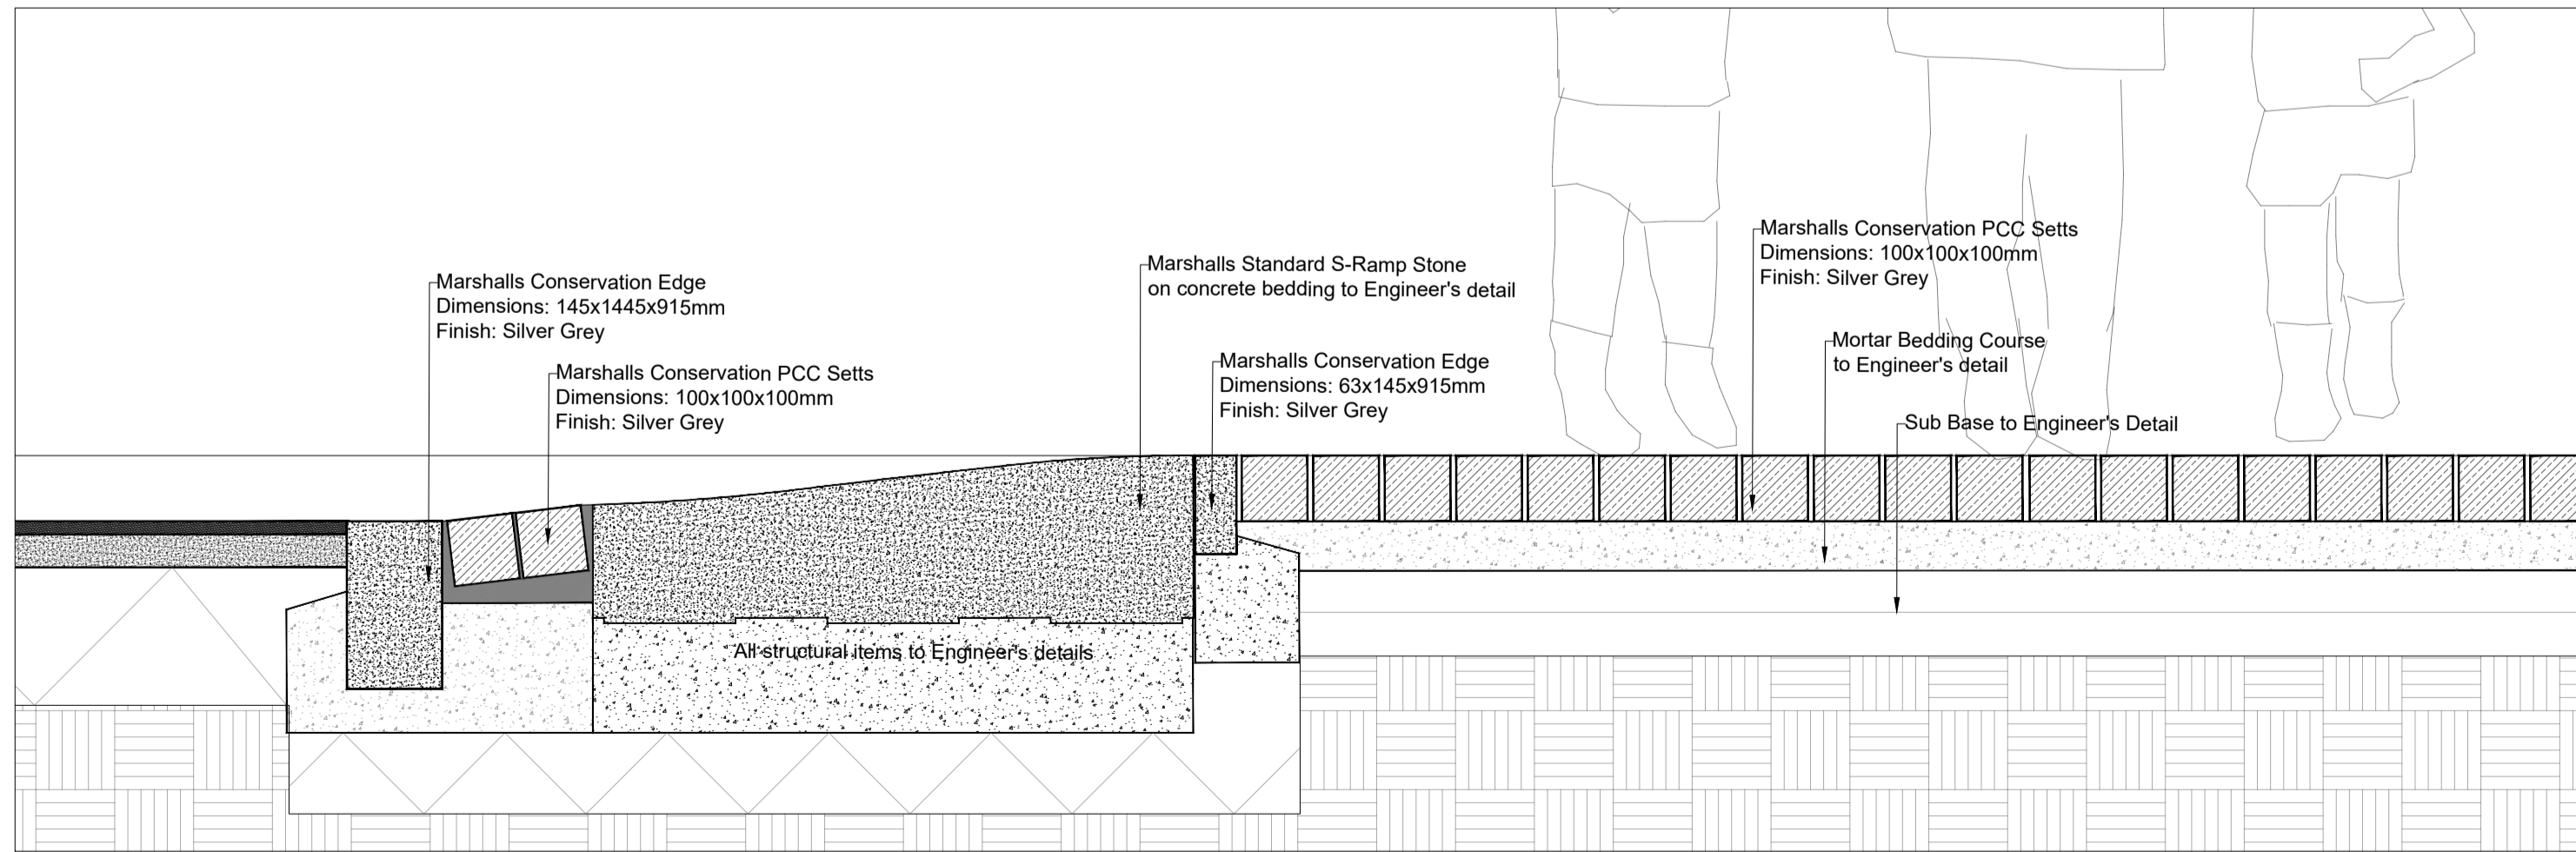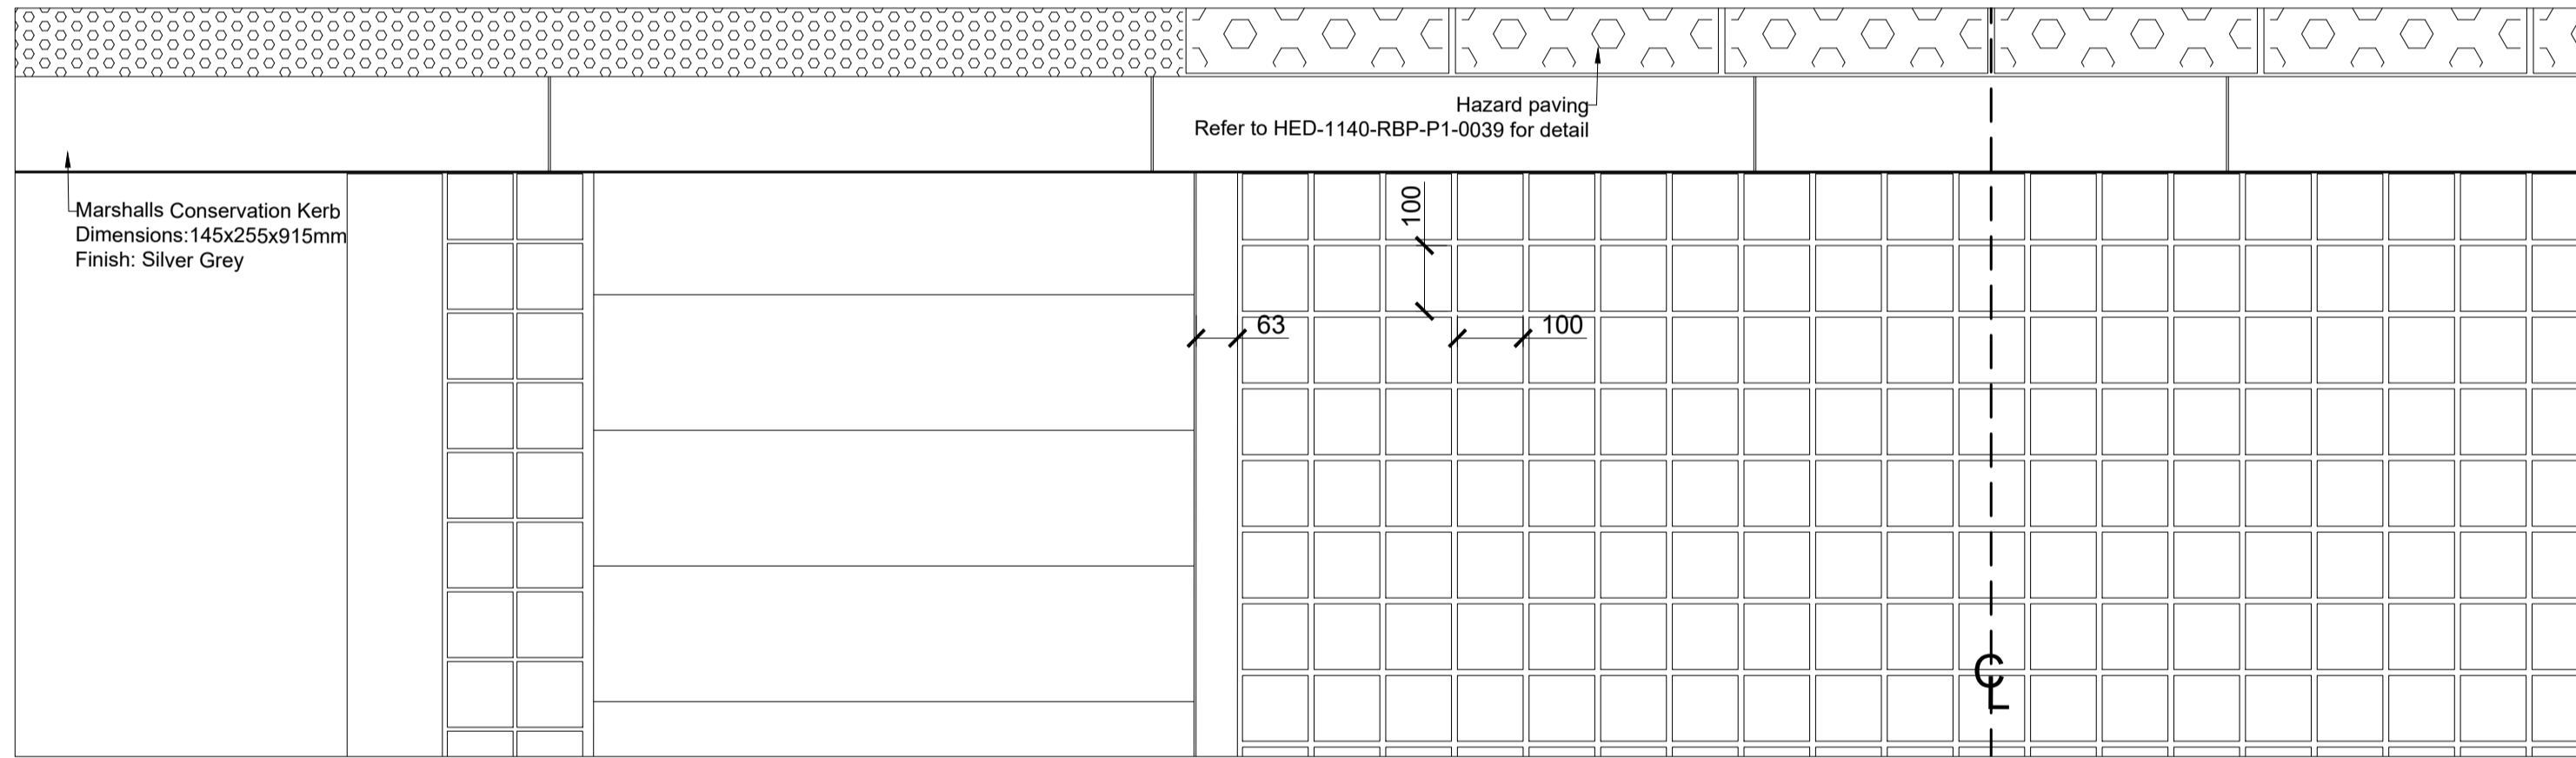

7 Pedestrian Crossing
1:10@A1

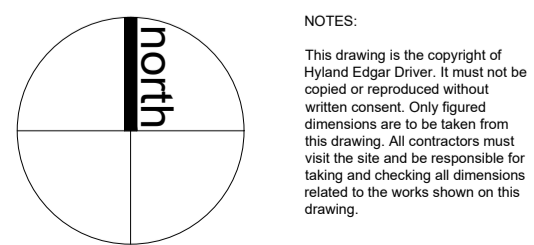

NOTES:
This drawing is the copyright of Hyland Edger Driver. It must not be copied or reproduced without written consent. Only figured dimensions are to be taken from this drawing. All contractors must visit the site and be responsible for taking and checking all dimensions related to the work shown on this drawing.

REVISIONS


REVISIONS

REVISIONS

DATE	DRAWN BY	CHECKED BY
28.06.21	JSW	AW

PROJECT	DRAWING TITLE	DRAWING NUMBER
Royal Brunswick Park	Hard Landscape Finishes - Sheet 1 of 2	HED-1140-RBP-P1-1031

CLIENT	SCALE	DATE
COMER GROUP	As Shown	28.06.21

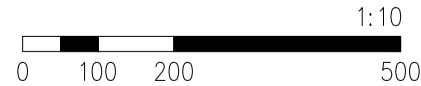

HED Hyland Edger Driver
Landscape Architects
& Urban Designers
London & Winchester

One Wessex Way, Colden Common, Winchester, SO21 1WG
Waterloo Court, 10 Theed Street, London, SE1 8ST

1 01962 711 600
1 020 7603 9636

1:10

filename: w:\1140_royal_brunswick_park\cad\drawings\detail\1140-rbp-p1-1031.dwg; printed on: 2021-06-24 on previous paper size (841.00 x 594.00 mm) @ 100% of original scale