




4 Floorplan  
Scale 1 : 500@A0

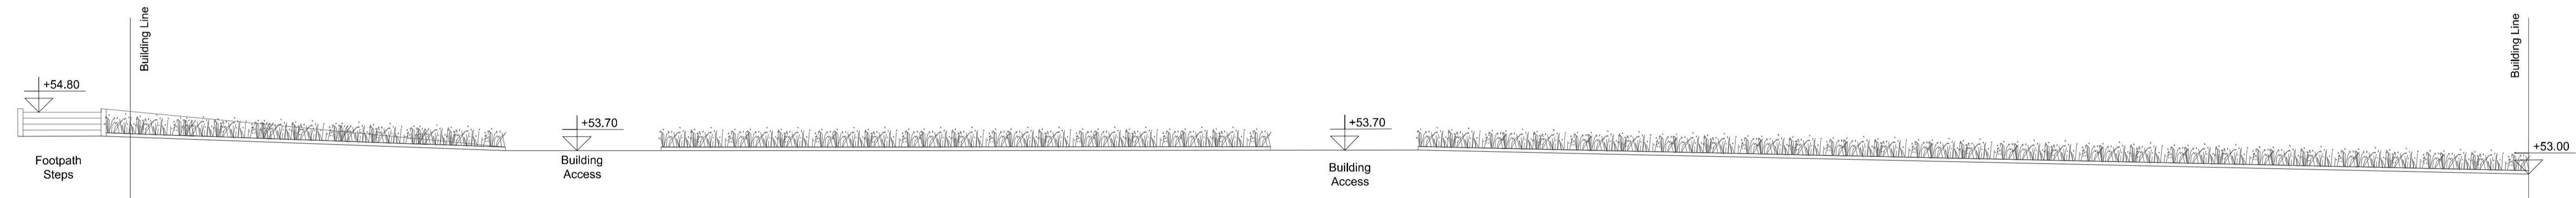

1 Section D1: Block D  
Scale 1 : 100@A0

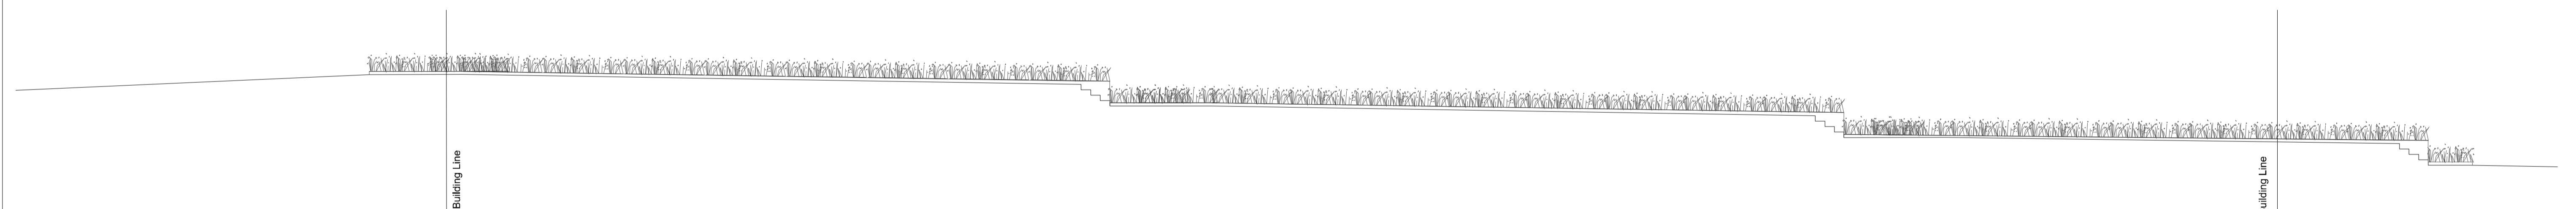

2 Section D2: Block D  
Scale 1 : 100@A0

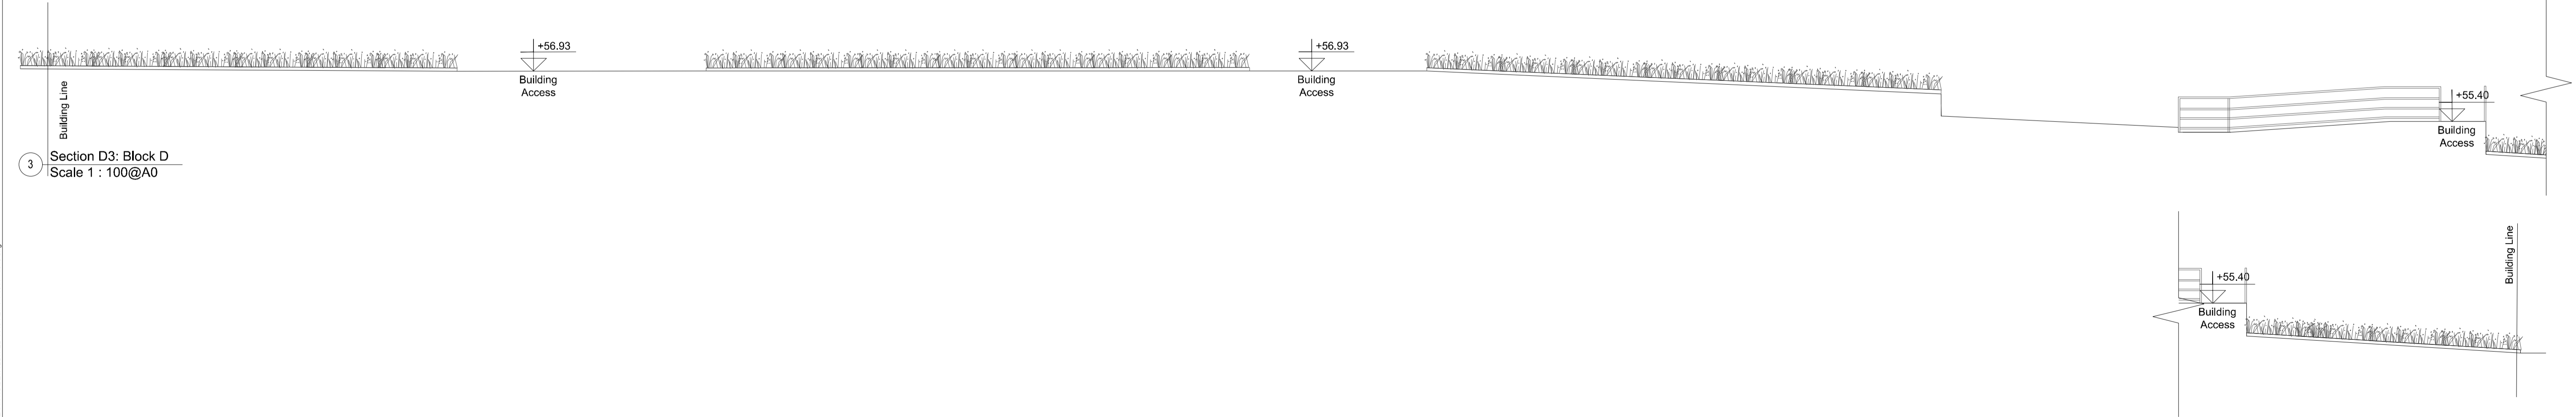

3 Section D3: Block D  
Scale 1 : 100@A0

28 Jun 2021 - 5:23pm V:\1140-Royal Brunwick Park\1140-RBP-LA-1042\1140-RBP-LA-1042.dwg

**NOTES:**  
This drawing is the copyright of Hyland Edger Driver. It must not be copied or reproduced without written consent. Only figured dimensions are to be taken from this drawing. All contractors must visit the site and be responsible for taking and checking all dimensions related to the works shown on this drawing.

**SAFETY, HEALTH AND ENVIRONMENT INFORMATION**  
Unusual residual hazards / risks, based on experience and completed working to approved method statements.

UNUSUAL RISKS	UNUSUAL RISKS (H&E)/No unusual risks
Construction:	Unusual Risks (H&E)/No unusual risks
Operations:	Unusual Risks (H&E)/No unusual risks
Maintenance:	Unusual Risks (H&E)/No unusual risks
Demolition/Dismantling:	Unusual Risks (H&E)/No unusual risks

REVISIONS	REVISIONS

REVISIONS	REVISIONS

REVISIONS	REVISIONS

REVISIONS	REVISIONS
Rev 00 (28/06/2021)	Issued for Planning

DATE	DRAWN BY	CHECKED BY
28.06.21	JSW	DC
DRAWING STATUS	PROJECT	SCALE @ A1/A3
PLANNING	Royal Brunswick Park	1:50
DRAWING TITLE	Building Entrances Sections, Block D	
DRAWING NUMBER	HEd-1140-RBP-LA-1042	REVISION
		00

**CLIENT**  
COMER GROUP

**Hyland Edger Driver  
Landscape Architects  
& Urban Designers**  
London & Winchester

Waterloo Court, 10 Thred Street London SE1 8ST  
One Wexsex Way, Colden Common, Winchester SO21 1WG

L 020 7803 9636  
L 01962 711 900