





1 Paving Type 05  
1:10@A1

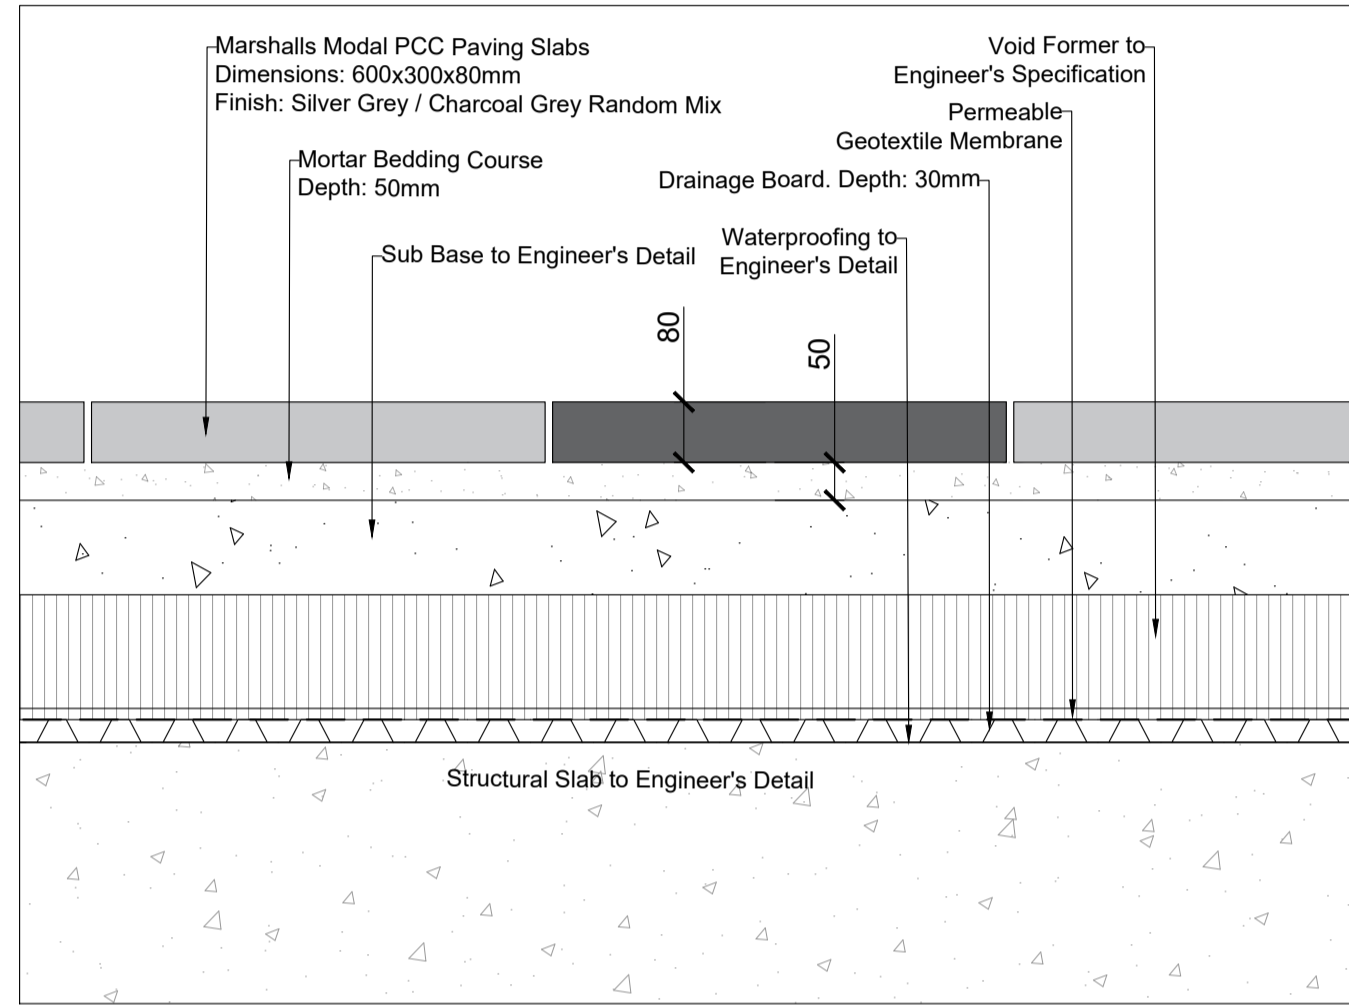



2 Paving Type 01 - Over Structural Slab  
1:10@A1

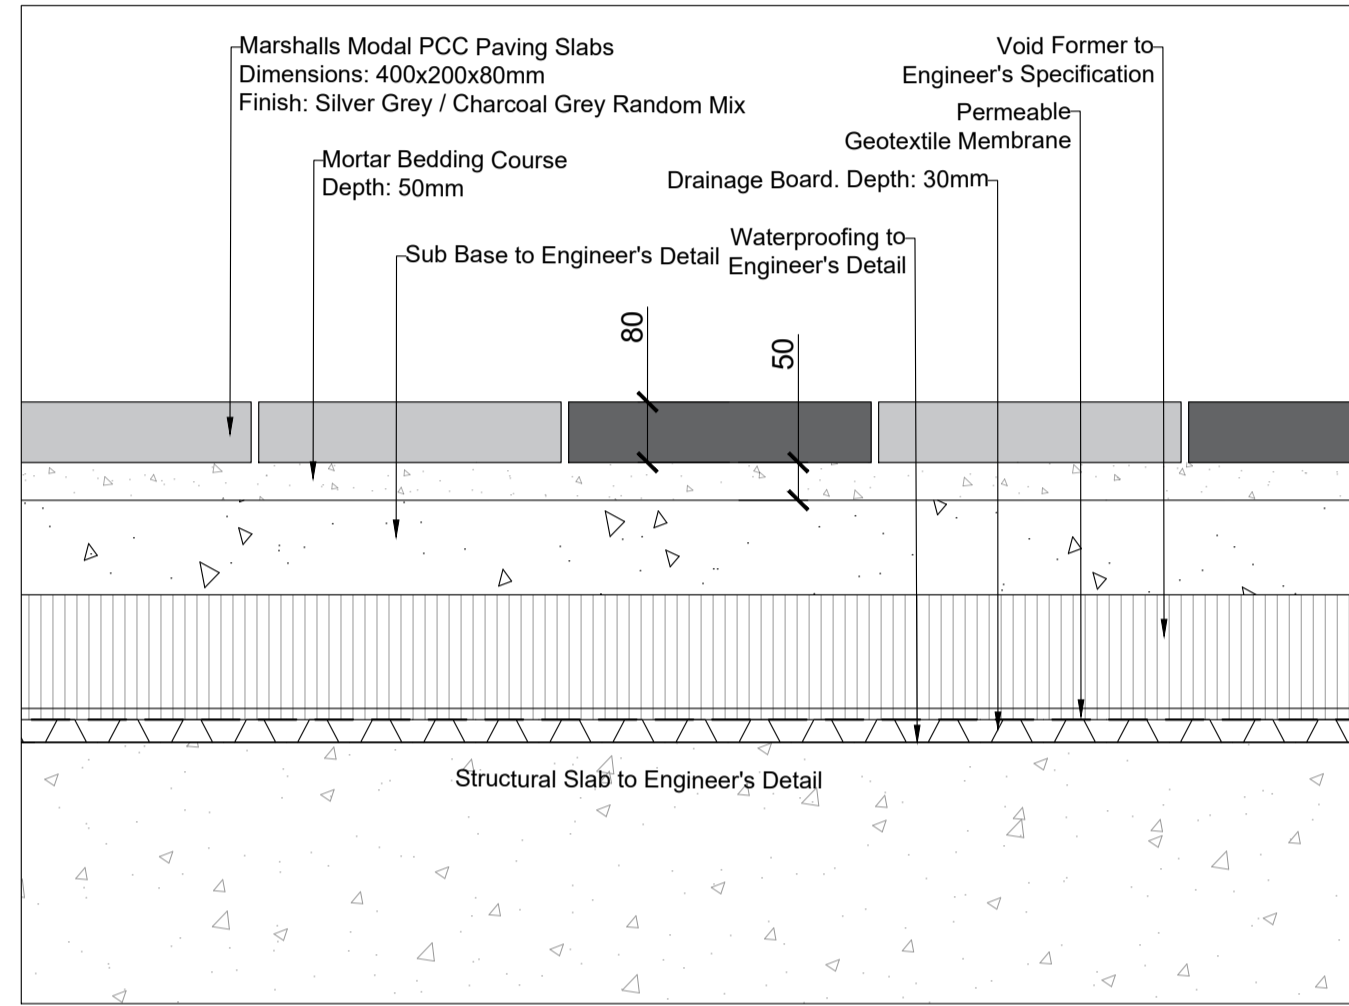



3 Paving Type 02 - Over Structural Slab  
1:10@A1

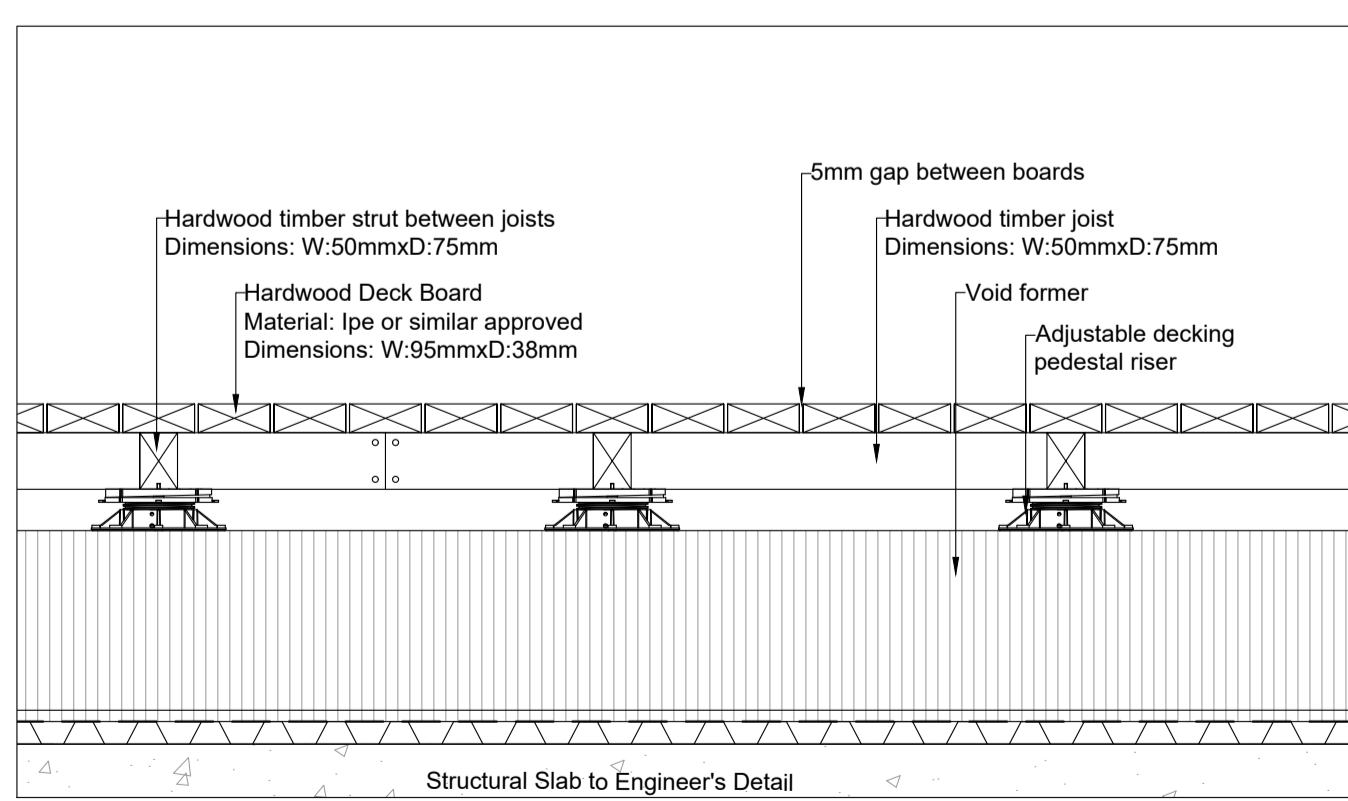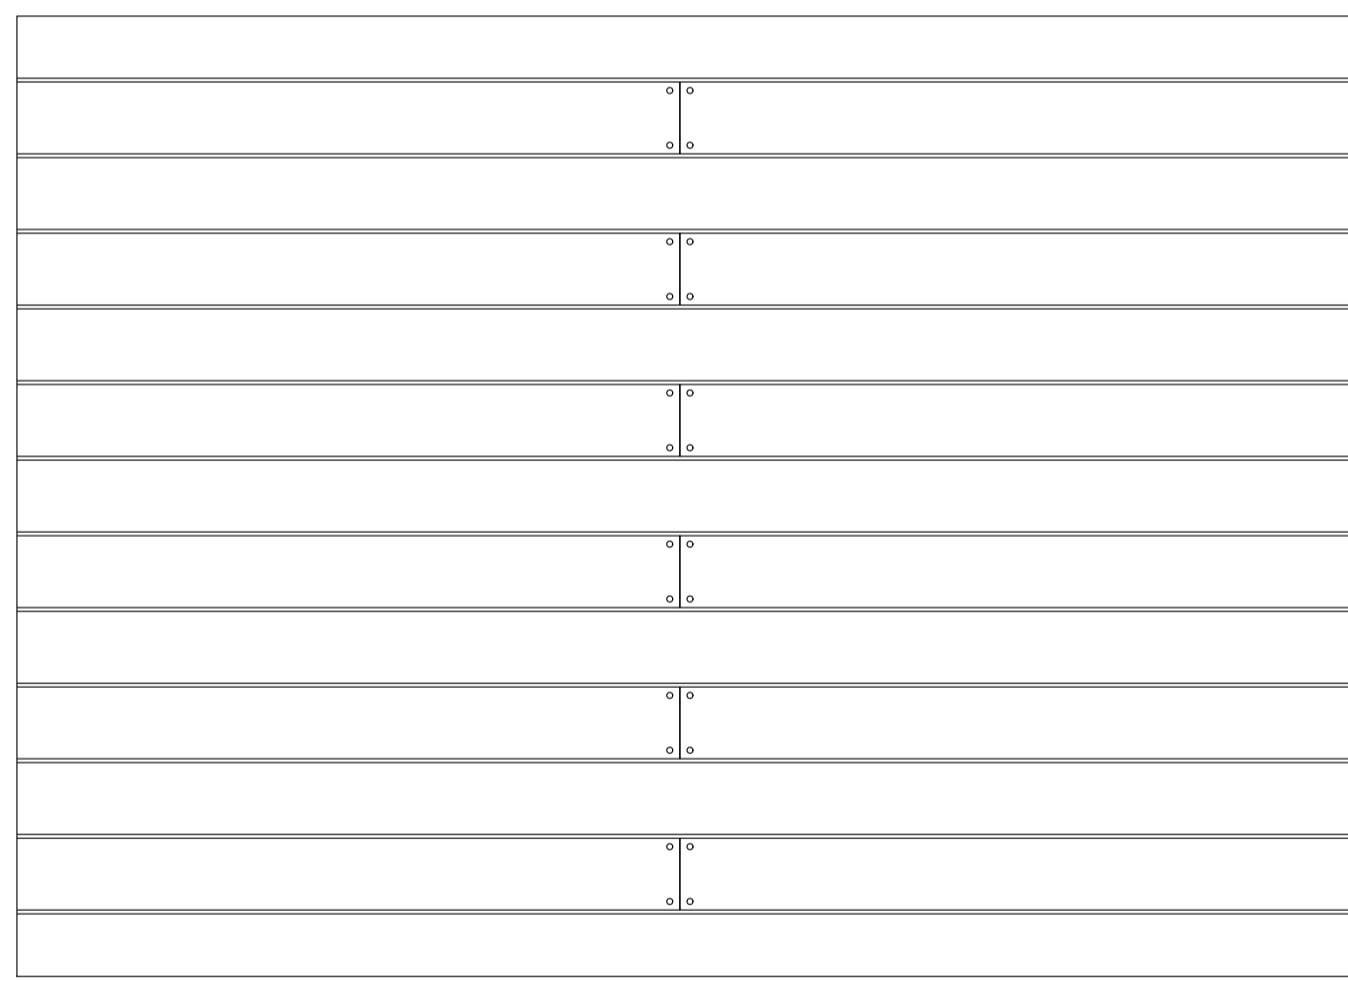



4 Hardwood Timber Decking - Over Structural Slab  
1:10@A1

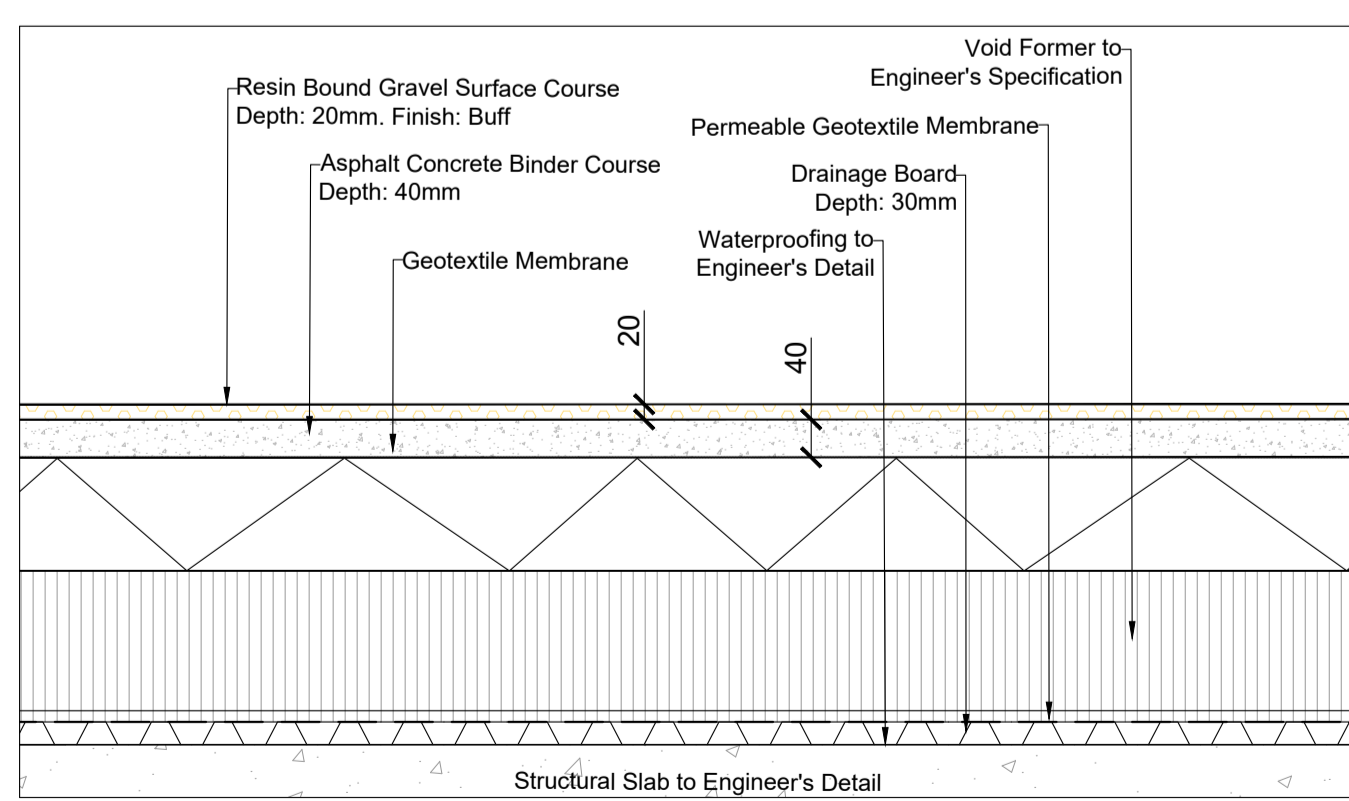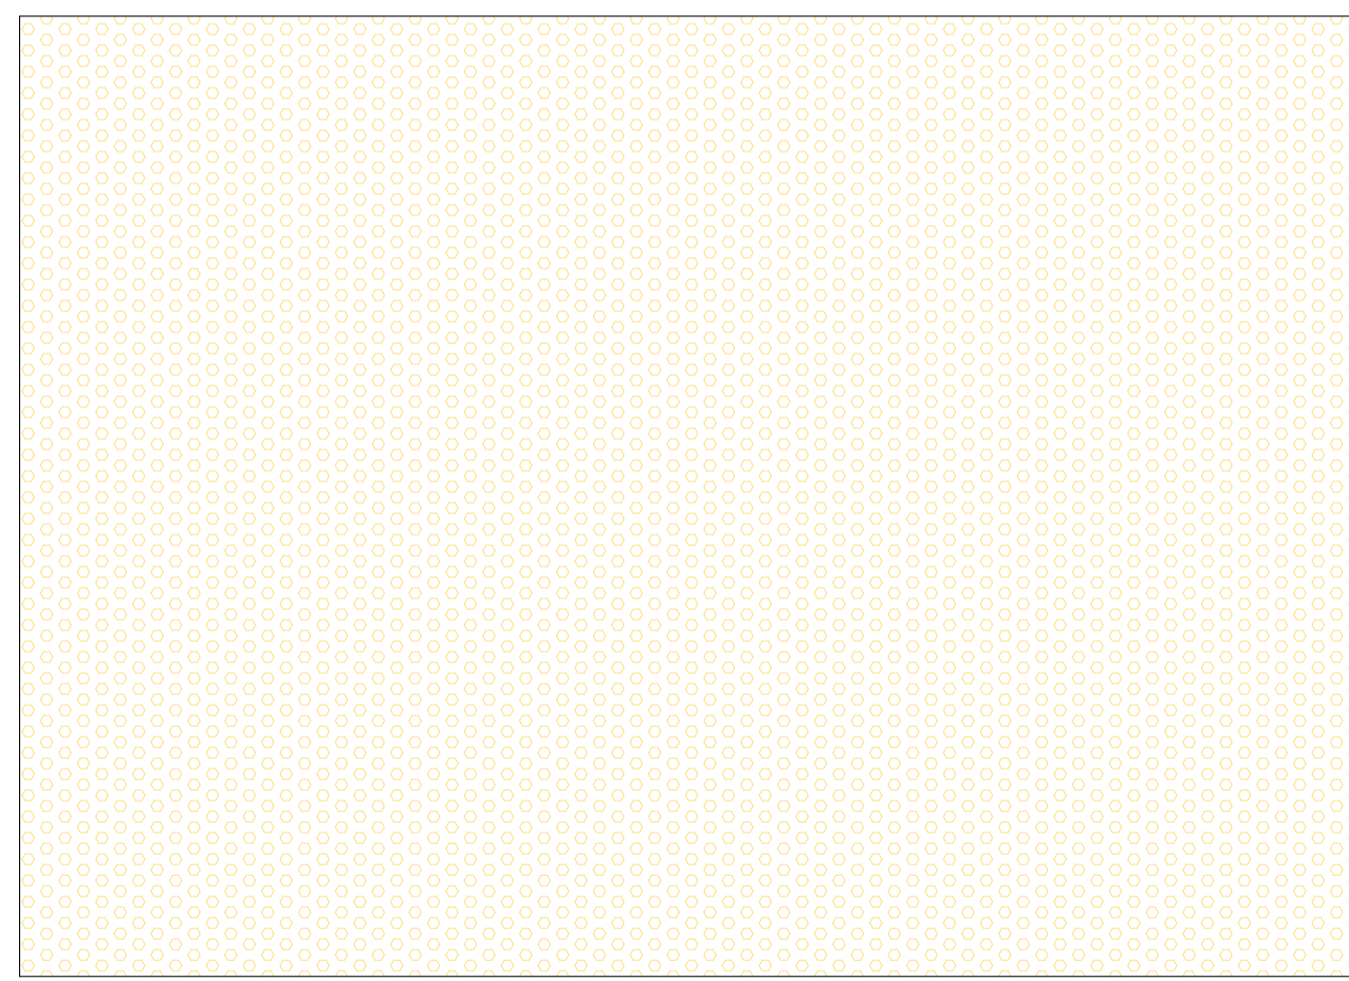


5 Resin Bound Gravel Surface - Over Structural Slab  
1:10@A1

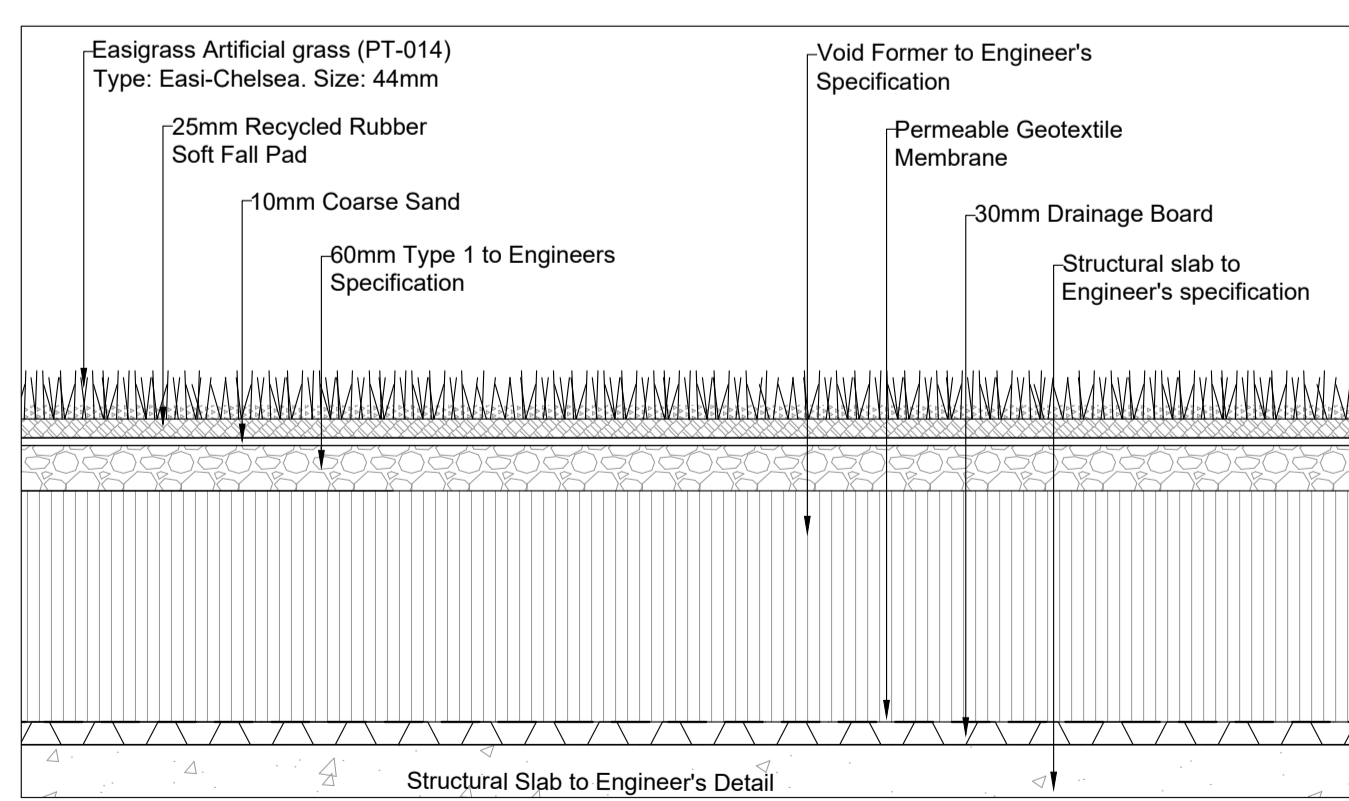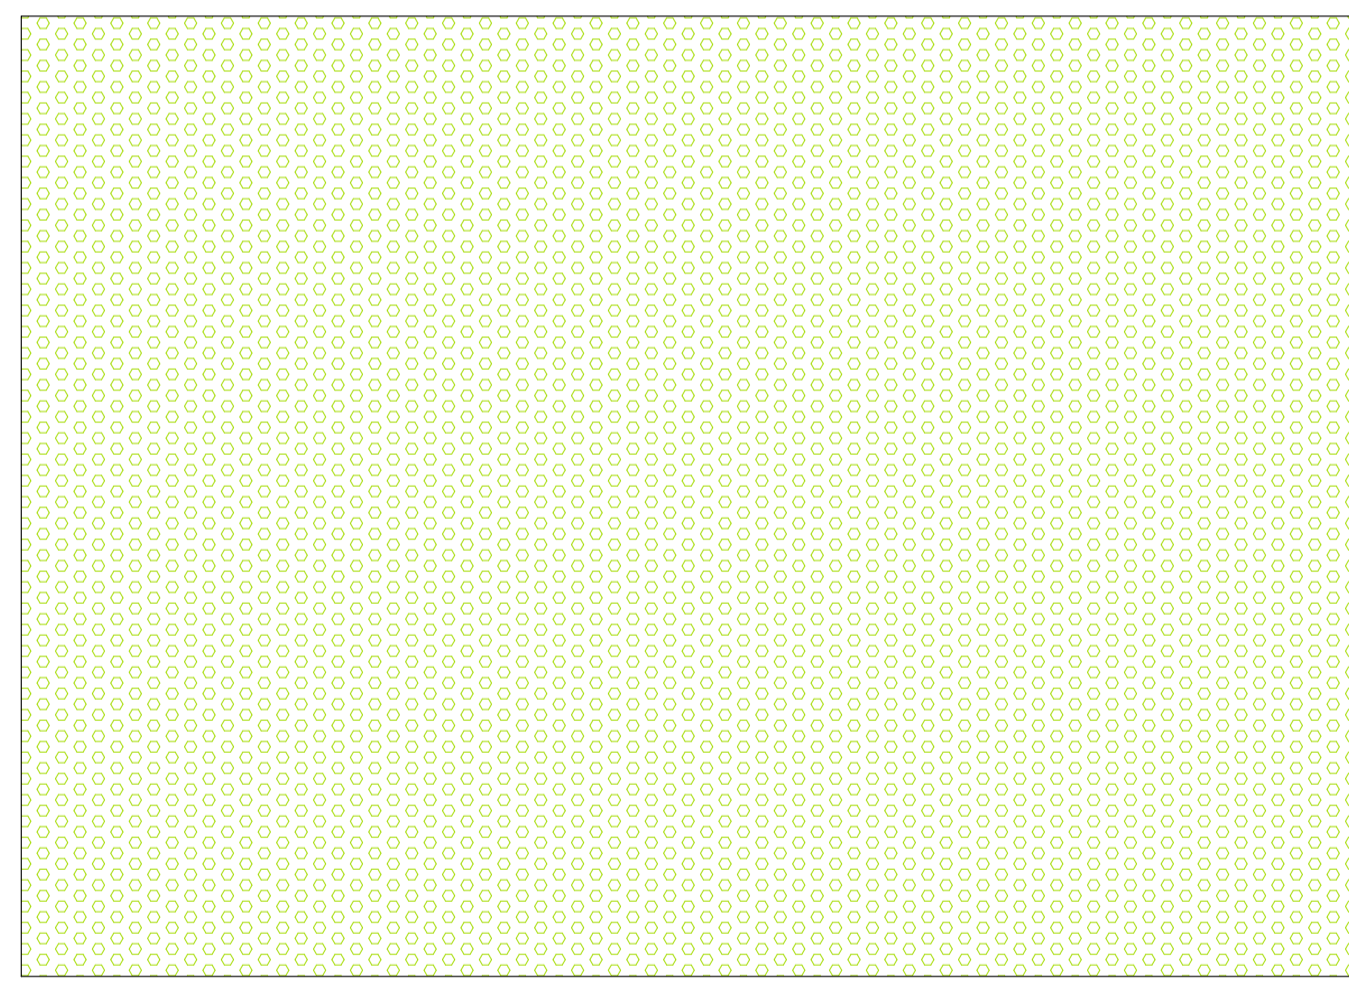

6 Artificial Grass Play Surfacing - Over Structural Slab in Courtyards  
1:10@A1

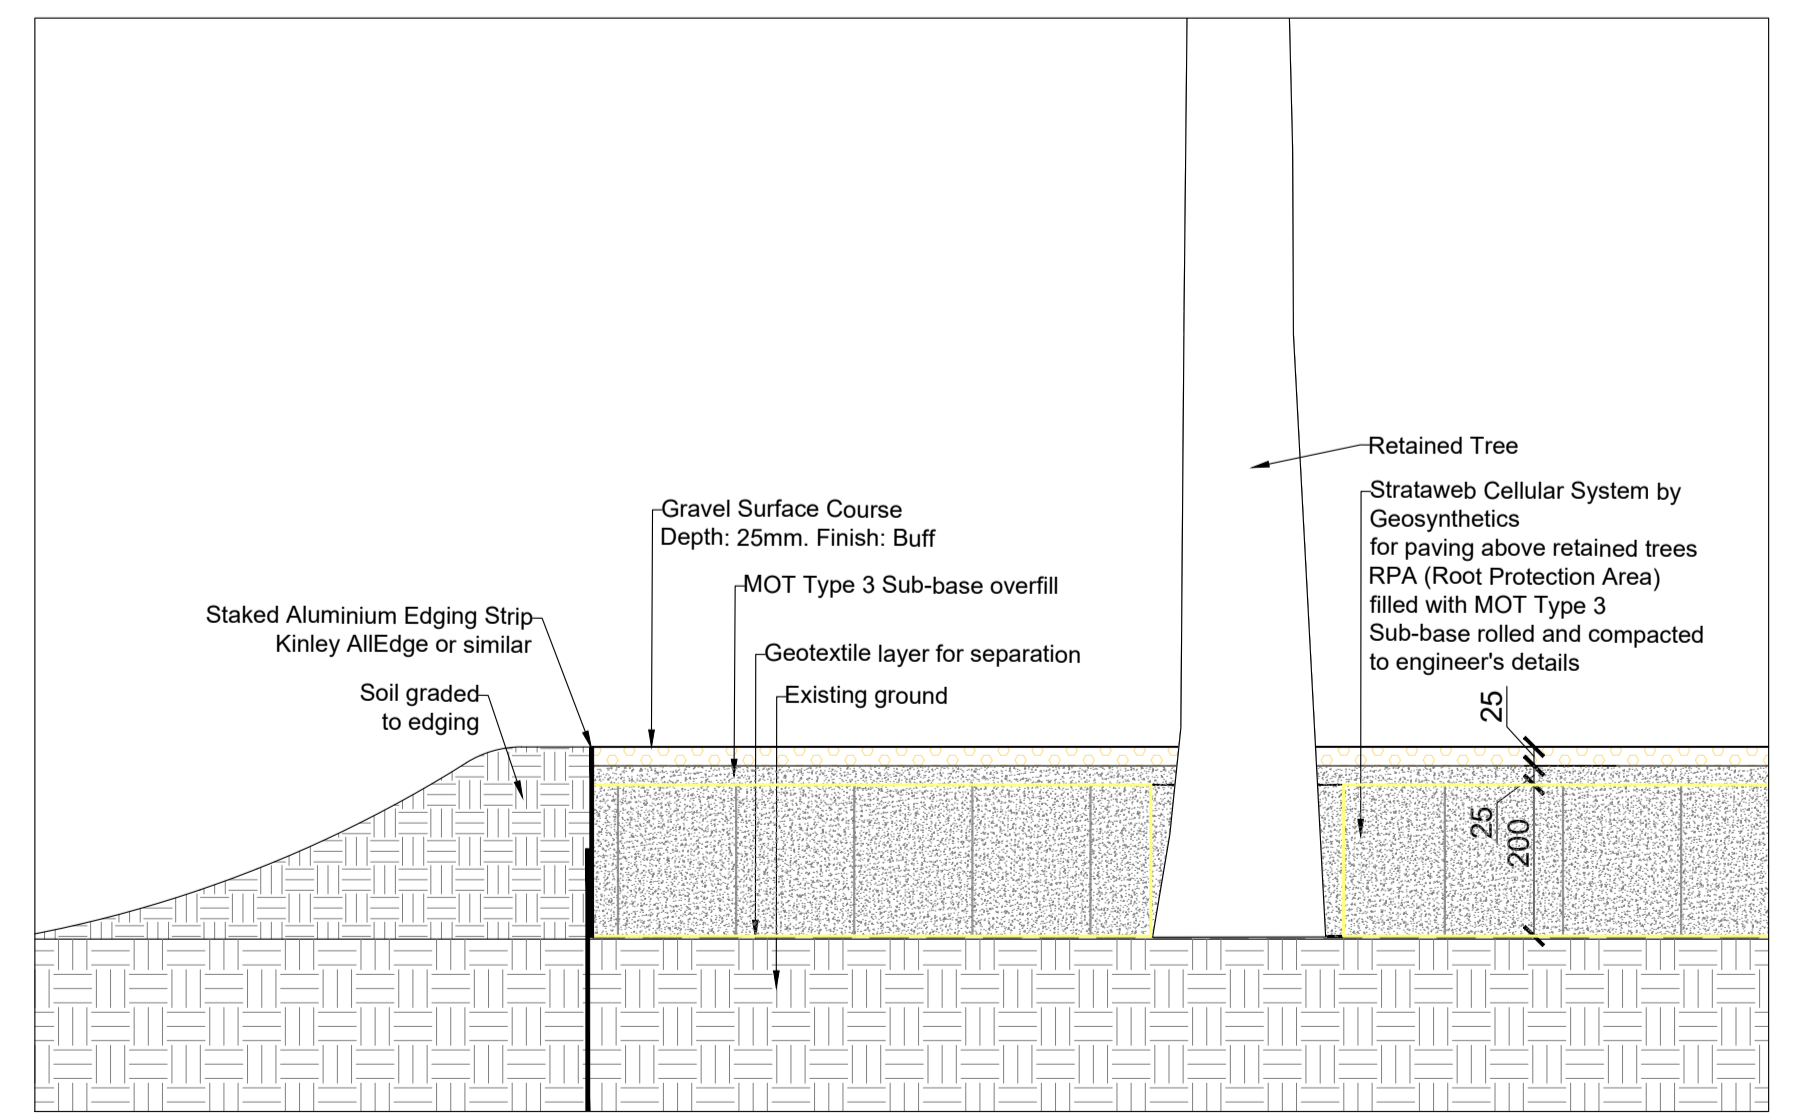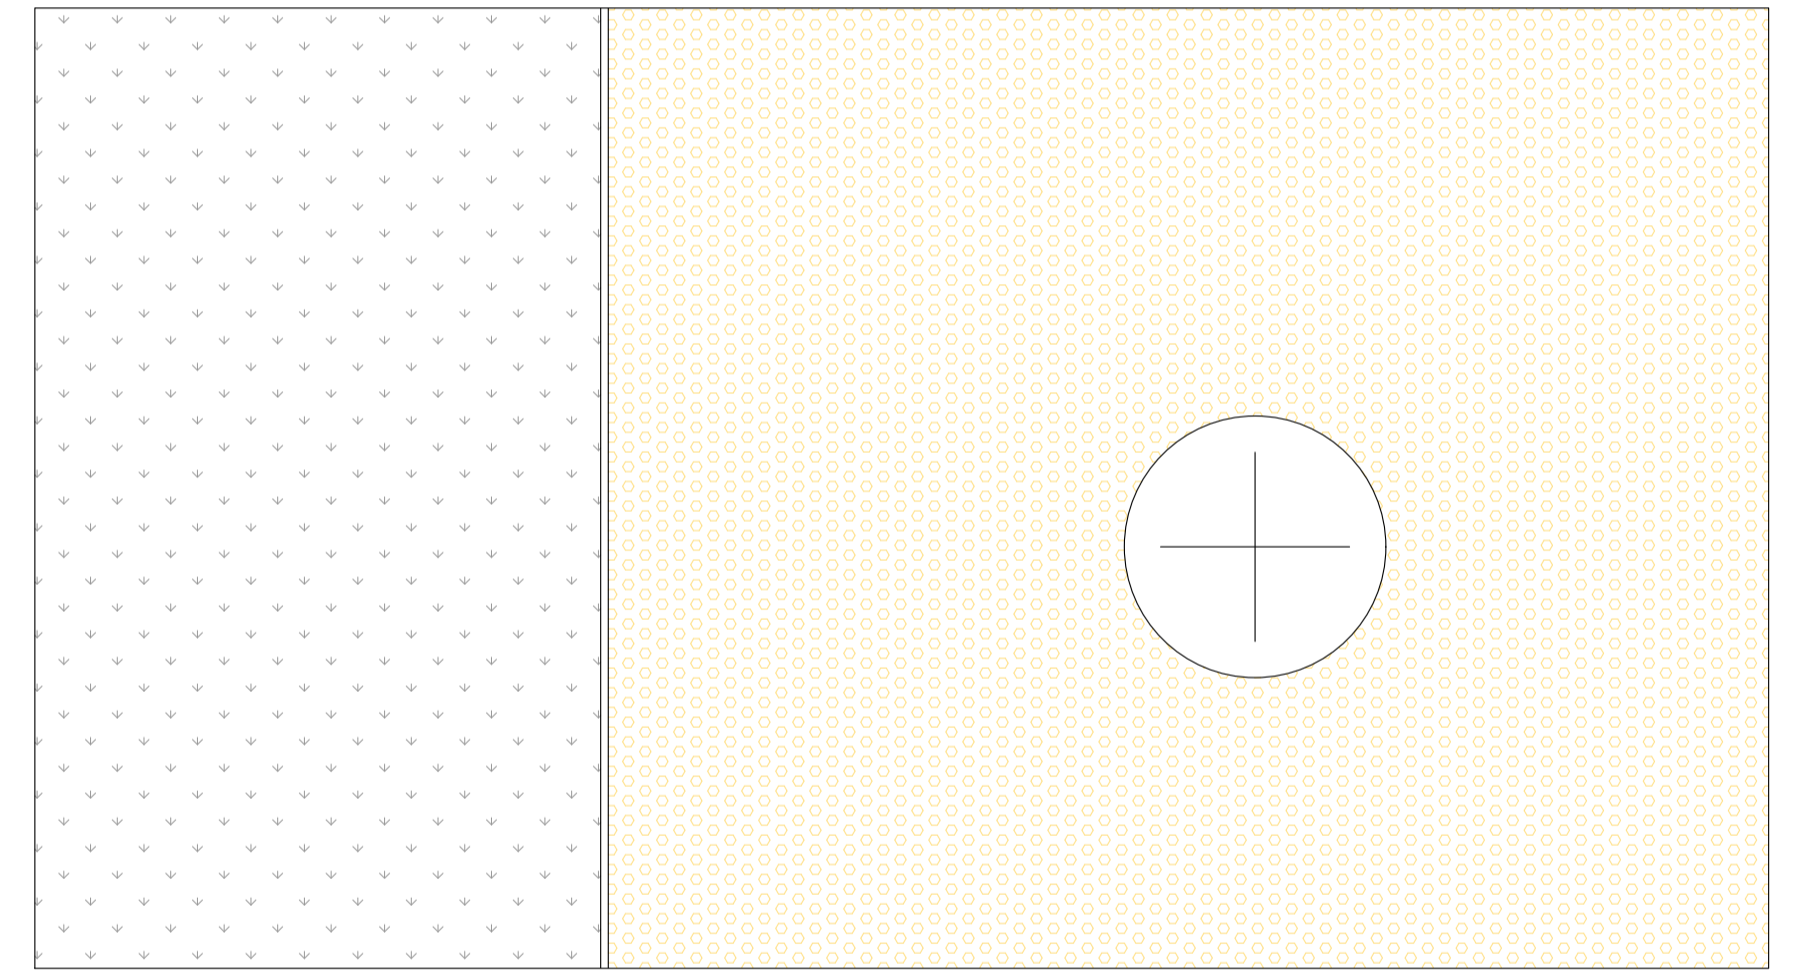

7 Gravel Surface - Over retained tree Root Protection Area  
1:10@A1

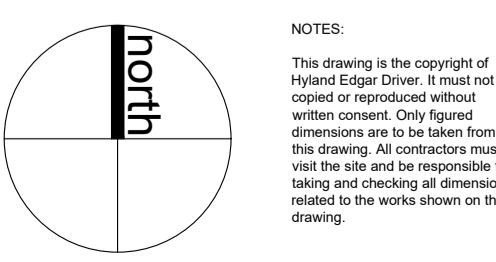

NOTES:  
This drawing is the copyright of Hyland Edger Driver. It must not be copied or reproduced without written consent. Only figured dimensions are to be taken from this drawing. All contractors must visit the site and be responsible for taking and checking all dimensions related to the work shown on this drawing.

NO.	REVISIONS

NO.	REVISIONS

NO.	REVISIONS

DATE	DRAWN BY	CHECKED BY
28.06.21	JSW	AW
DRAWING STATUS	PROJECT	SCALE @ A1
Planning		As Shown
PROJECT TITLE		
Royal Brunswick Park		
DRAWING NUMBER		
HED-1140-RBP-P1-1032		
REVISION		
00		

CLIENT  
**COMER GROUP**

Hyland Edger Driver  
**Landscape Architects & Urban Designers**  
London & Winchester

One Wessex Way Colden Common Winchester SO21 1WG  
Waterloo Court 10 Theed Street London SE1 8ST

1.01962 711 600  
1.020 7603 9636

FILENAME: w:\1140\_royal\_brunswick\_park\cad\drawings\data\planning\detailshed-1140-rbp-p1-1032.dwg; printed on: 2021-06-25 on previous paper size (841.00 x 594.00 mm) @ 100% of original scale