

The London Borough of Barnet (Brent Cross Cricklewood) Compulsory Purchase Order (No.1) 2015 Plan referred to in General Vesting Declaration (No.14) – Plot 137


The common seal of
THE LONDON BOROUGH OF BARNET
Was hereunto affixed on the 25th day of
March 2021 in the presence of:-



No. IN SEAL
REGISTER
57/6051

Authorised Signatory.....

Dated..... 25/3/21

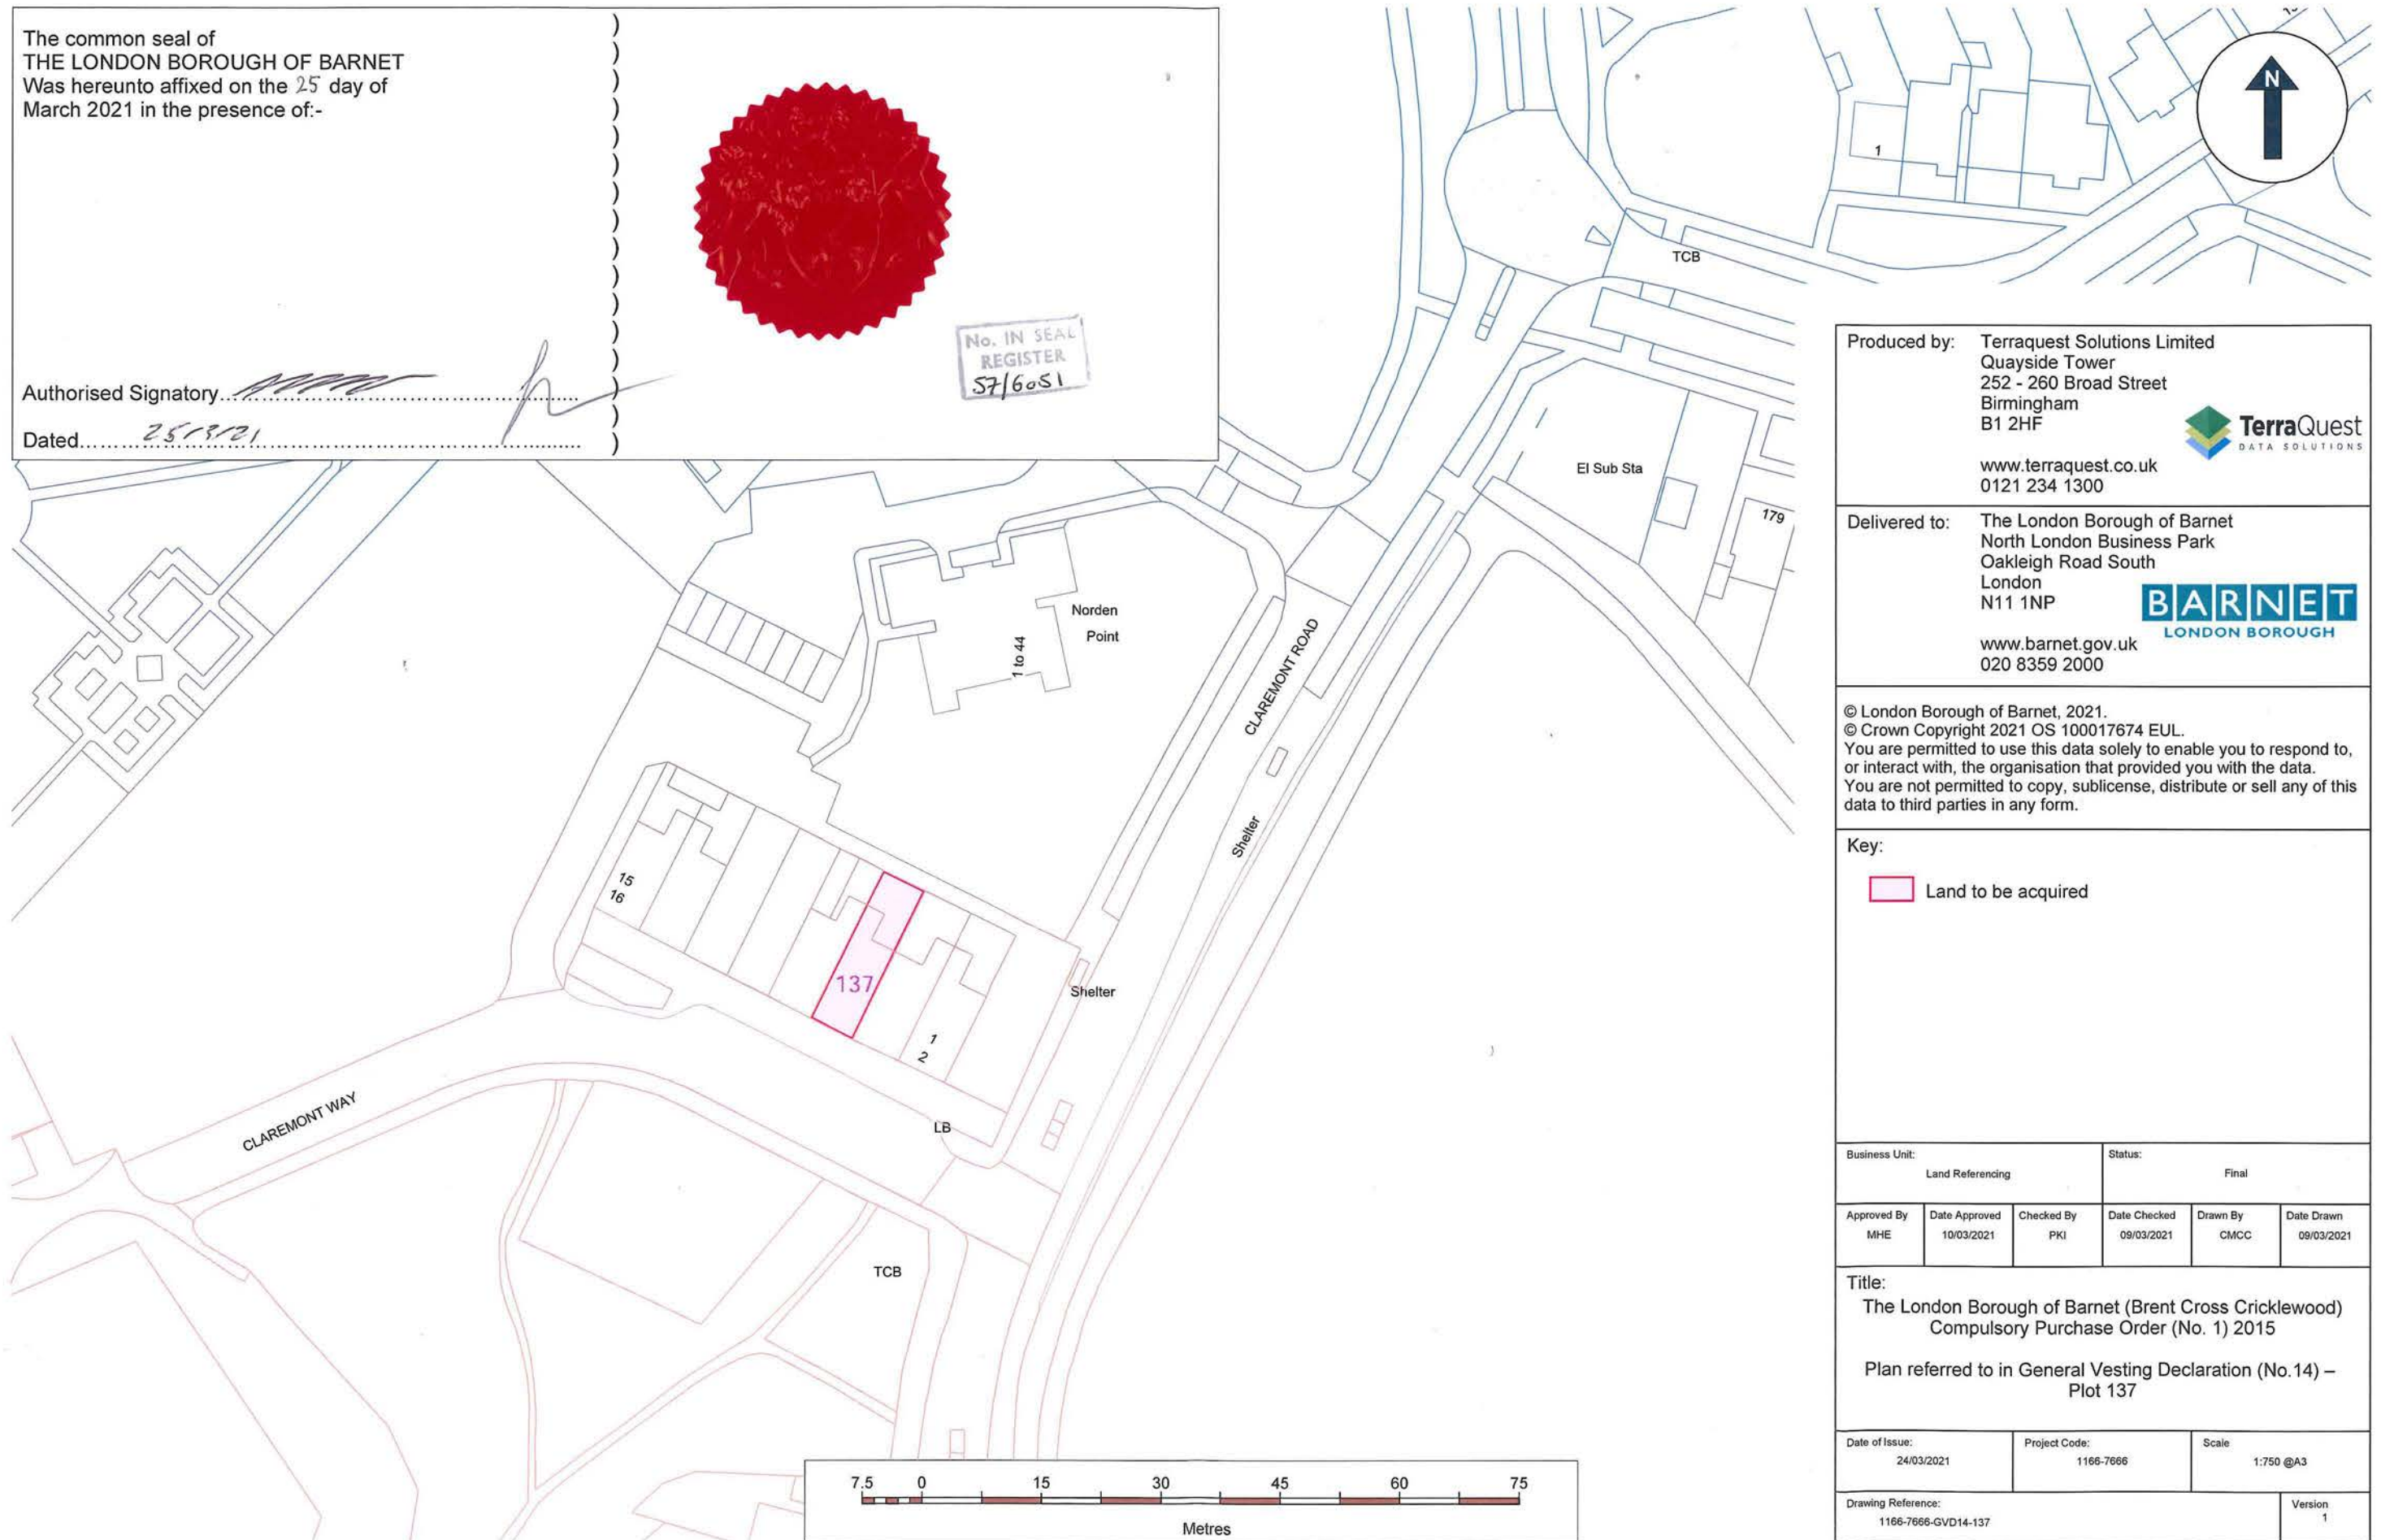

Produced by: Terraquest Solutions Limited
Quayside Tower
252 - 260 Broad Street
Birmingham
B1 2HF

www.terraquest.co.uk
0121 234 1300

Delivered to: The London Borough of Barnet
North London Business Park
Oakleigh Road South
London
N11 1NP

www.barnet.gov.uk
020 8359 2000

© London Borough of Barnet, 2021.
© Crown Copyright 2021 OS 100017674 EUL.
You are permitted to use this data solely to enable you to respond to,
or interact with, the organisation that provided you with the data.
You are not permitted to copy, sublicense, distribute or sell any of this
data to third parties in any form.

Key:
 Land to be acquired

Business Unit: Land Referencing			Status: Final		
Approved By MHE	Date Approved 10/03/2021	Checked By PKI	Date Checked 09/03/2021	Drawn By CMCC	Date Drawn 09/03/2021

Title:
The London Borough of Barnet (Brent Cross Cricklewood)
Compulsory Purchase Order (No. 1) 2015
Plan referred to in General Vesting Declaration (No.14) –
Plot 137

Date of Issue: 24/03/2021	Project Code: 1166-7666	Scale: 1:750 @A3
Drawing Reference: 1166-7666-GVD14-137		Version: 1